

166 Lincolnway Valparaiso, IN 46383 (219) 462-1161 Valpo.us

Ellen Kapitan

Member appointed by City Council from its membership

Tim Warner, Vice President

Member appointed by Park Board

Vic Ritter

Member or designated rep appointed by Board of Works

Max Rehlander, PE

City civil engineer or a qualified assistant appointed by same

Matt Evans, President

Citizen Member appointed by Mayor

Clay Patton

Citizen Member appointed by Mayor

Harry Peterson

Citizen Member appointed by Mayor

Sarah Litke

Citizen Member appointed by Mayor

Diane Worstell

Citizen Member appointed by Mayor

Kyle Yelton

Alternate Member appointed by Mayor

STAFF

Bob Thompson, Executive Secretary

Mark Worthley, Attorney

Valparaiso Plan Commission Meeting Agenda

Tuesday, October 7, 2025, 5:30 p.m. CST City Hall, 166 Lincolnway, Valparaiso, IN 46383 Council Chambers

- 1. Call to Order
- 2. Pledge of Allegiance
- 3. Roll Call and Declaration of a Quorum
- 4. Consideration of Minutes of the previous meeting(s)
 - September 2, 2025

5. Old Business and Matters Tabled

PP25-001 (Public Hearing Closed)

Lake Acquisitions, Inc. & Prairie Development, LLC. c/o Olthof Homes, LLC. The petitioner requests approval of a primary plat for a two hundred eighty (280) lot subdivision to be known as Midwood Terrace located on about 80 acres at the northwest corner of CR 500 North and CR 175 west.

6. New Business

RZ25-003 (Public Hearing)

Luke Land, LLC. The petitioner seeks to rezone approximately 70 acres at the Northwest corner of State Road 130 and CR 250 W. (Tower Road). The current zoning of the property is RU Rural, and the proposed zoning is GR General Residential and CG Commercial General.

RZ25-002 (Public Hearing)

The Valparaiso Department of Parks and Recreation. The petitioner seeks to rezone Lots 5-8 and a portion of Lots 3 and 4 in Block 2 of Fiske Subdivision also know as 605 Beech. St. The current zoning is PS Public Space, and the proposed zoning is UR Urban Residential.

RP25-002 (Public Hearing)

Vansland2, LLC. The petitioner has requested to replat a portion of Lot 12 in Porter's Vale Shopping Center into a one-lot subdivision for development.

PUDA25-002 (Public Hearing)

A petition filed by Leeth Law LLC, 2700 Valparaiso St. #2412, Valparaiso, IN 46384 on behalf of The Brooks Land LLC. The petitioner seeks an Amendment to the Alternate Plan for Phase 3 in The Brooks at Vale Park.

- 7. Other Business
- 8. Adjournment

Next scheduled meeting: Tuesday, November 4, 2025, 5:30 p.m.

The agenda packet can be reviewed on the city's website (Valpo.us). Interested persons desiring to participate in the public hearing process for a petition on the agenda may attend in person or submit <u>written</u> comments (with name, address, and email address/telephone number) to the Planning Department <u>prior to</u> the hearing date (planningdepartment@valpo.us or City Hall address provided above). For questions about a petition or about the meeting in general, contact the Planning Department at planningdepartment@valpo.us, (219) 462-1161, or visit City Hall. The meeting will be livestreamed on the city's website. A recording of the meeting will be posted on the city's website, and meeting minutes will be posted on the city's website once approved.

PETITION TO VALPARAISO PLAN COMMISSION

This application is being submitted for (Check all that apply): PUBLIC HEARING REQUIRED: NO PUBLIC HEARING REQUIRED: ☐ To Approve a Minor Subdivision (Lot Split) To Rezone a Property from _____ to _____ ☐ To Approve a Final Plat ☑ To Approve a Primary Plat ☐ To Approve a Planned Unit Development ☐ To Approve a Plat Amendment (PUD) ☐ Design/Architectural Approval in ☐ To Approve a Major Planned Unit Overlay District Development (PUD) Amendment ☐ To Annex Property into the City of Valparaiso, For Office Use Only: Petition #: PP25-001 ☐ To Vacate Alley Application Filing Fee: 42950.00 ☐ To Appeal the Decision of the Plat Committee Date Filed: 8 / 4 / 2025

Meeting: 9 / 2 / 2025

SUBJECT PROPERTY INFORMATION TYPE OR PRINT		
Property Address:	Subject Property fronts on the north and west side	
Northwest corner of 500 North and 175 West	between (streets)	
	500 North and 175 West	
Description of Location of Property: Northwest corner of 500 North and 175 West	Zoning District (Current): UR and GR	
7	Zoning District (Proposed):	
	Zoning of Adjacent Properties:	
	North: County R-2 South: SR	
Parcel/Tax Duplicate Number(s): 1. 64-09-03-351-001.000-003	East: County RR West: County R-2	
2. 64-09-03-351-002.000-003 3. 64-09-04-476-005.000-003 4. 64-09-04-476-006.000-003	Present Use of Property:	
5. 64-09-04-476-003.000-003 6. 64-09-04-476-004.000-003	Agricultural field	
Subdivision (If Applicable): N/A		
	Proposed Use of Property:	
Dimensions of Property: Front: 1,332 ft. Depth: 2,655 ft.	Residential subdivision	
Property Area (sq. ft./acres): 3,508,420 sq. ft./80.542 acres		

PETITIONER INFORMATION	
Applicant Name:	Address: 8051 Wicker Avenue, Saint John, IN 46373
Phone:	
Email:	
PROPERTY OWNER INFORMATION	
Applicant Name:	Address: LA: 425 Joliet Street, Suite 425, Dyer, IN 46311 PD: 8051 Wicker Avenue, Saint John, IN 46373
Phone:	FD. 0031 Wicker Avenue, Saint Solin, IN 40373
Email:	
LEGAL DESCRIPTION OF SUBJECT PROPERTY: (EXHIBIT NO	D)
PROPOSED VARIANCES OR WAIVERS: (EXHIBIT NO	_)

ALL OWNERS OF RECORD OF THE ABOVE-REFERENCED PROPERTY MUST SIGN THE PETITION FOR PUBLIC HEARING. The owner(s), by signing this Petition for Public Hearing, represent to the City of Valparaiso — Plan Commission, that he/she/it has the necessary legal authority to request action to be taken on the above-referenced property. If the name of the Petitioner is different from the property owner, the Plan Commission shall accept the requests and representations of the Petitioner and the property owner shall be bound by such requests and representations via the Attached Affidavit of Consent of Property Owner.

nún g	6-30-2025
Signature of owner/Petitioner	Date
Kevin Paszko	
Printed name	
Subscribed and sworn to before me this 3^{1}	oth Jone , 2025
Notary Public	LOUISE MARTIN NOTARY PUBLIC SEAL LAKE COUNTY, STATE OF INDIANA My Commission Expires November 15, 2025
	Commission # NP070715

Affidavit of Consent of Property Owner

(To be presented with application for Plan Commission)

I, Greg Bouwer , states:	being dully sworn upon his/her oath, being of sound mind and legal age deposes and
That Lake Acquisition subject of a Petition	ons, Inc. ("Owner") (is/are) the legal owner(s) of real property that is the before the Plan Commission.
the Petition filed before	Olthof Homes, LLC ("Petitioner") to seek the relief sought in the Plan Commission. Petitioner is further authorized to commit to any reasonable to the Plan Commission or proposed by the Petitioner. 6 (25/25) Date
Property Owner	Date
Subscribed and sworn to b	efore me this 25^{+} day of June , 20 25.
Mackey in Toyoh Notary Public	/
	MACKENZIE TORPHY My Commission Expires SEAL March 30, 2031
My Commission Expires:	Commission Number NP0747955 Lake County
nalan 12021	• • •

Affidavit of Consent of Property Owner

(To be presented with application for Plan Commission)

I, Todd Olthof, being dully sworn upon his/her oath, being of sound mind and legal age deposes an
states:
 That <u>Prairie Development</u>, <u>LLC</u> ("Owner") (is/are) the legal owner(s) of real property that is th subject of a Petition before the Plan Commission.
2. That Owner authorizes Olthof Homes, LLC ("Petitioner") to seek the relief sought in the Petition filed before the Plan Commission. Petitioner is further authorized to commit to any reasonable restriction requested by the Plan Commission or proposed by the Petitioner.
7.1.25
Property Owner Date
Property Owner Date
Subscribed and sworn to before me this / day of JULY , 20_75.
Notary Public DEREK ROEDA COMMISSION NUMBER NP654174
My Commission Expires: MY COMMISSION EXPIRES JUNE 03, 2030
1/2/20


Midwood Terrace Project Description


Midwood Terrace is a proposed residential development project from Olthof Homes that will consist of a mix of single-family homes on 60 ft. and 70 ft. lots, as well as single-family attached front-loaded townhomes. The property has been annexed and partially rezoned to UR: Urban Residential and GR: General Residential to accommodate each product type that is proposed. Adequate drainage and detention facilities will be provided on site to handle all stormwater for the development. Open space with amenities will be provided for residents of Midwood Terrace and will be owned and maintained by the community HOA. There will also be a 2-acre parcel at the northwest corner of County Road 175 West and County Road 500 North that will be sold to the Valparaiso Fire Department for a future fire station site.

The following breakdown represents the estimated value of the proposed improvements for the project:

Total Development Cost (No Land) = \$12,500,000

Roads = \$2,500,000 Water (IAWC) = \$1,500,000 Sanitary (Aqua) = \$2,000,000 Storm (City of Valparaiso) = \$2,500,000 Earthwork = \$1,500,000 Amenities = \$750,000.00 Other (soft costs + signs, erosion control, etc.) = \$1,750,000

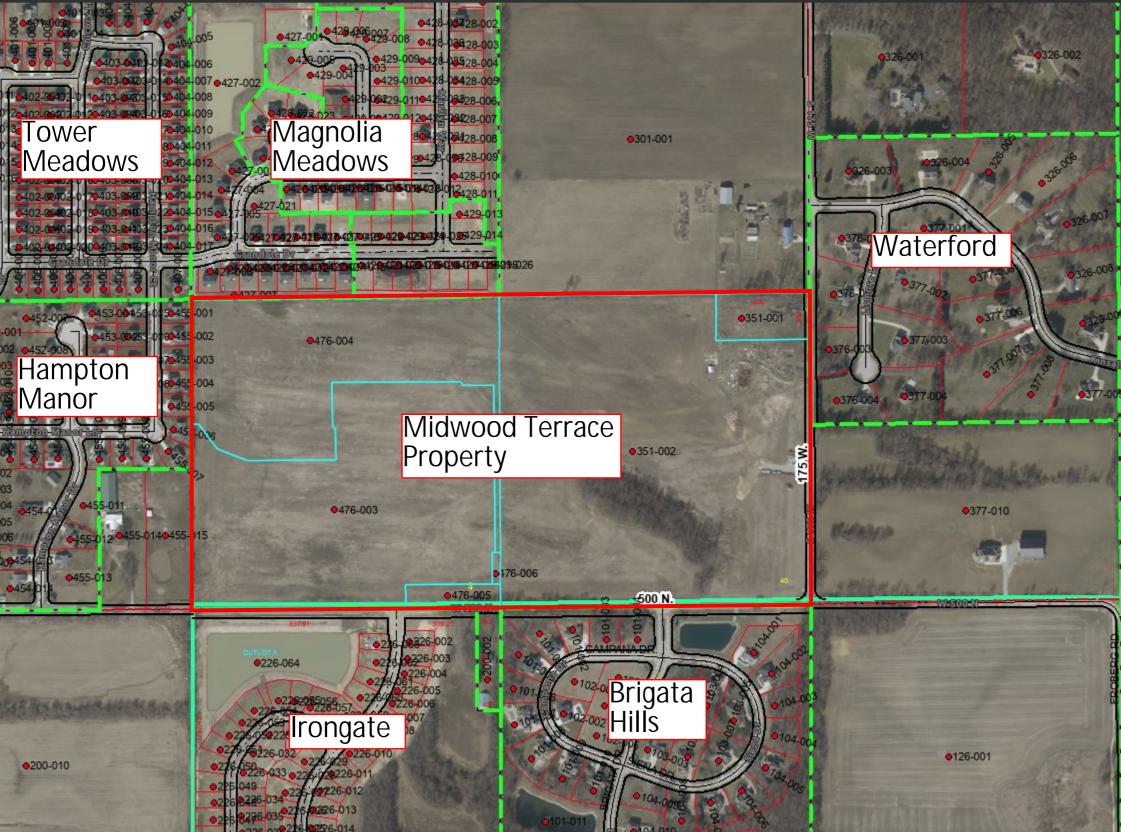

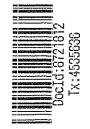

THIS DOCUMENT WAS RECORDED AND IMAGED AS PRESENTED

This document did not provide the required 2" margin at the top and bottom of the page to accommodate the recording and transfer stamps, as is required by IC 36-2-11-16.5 (b)(2)(A)

DATE 8/04/2025

Chuck Harris - Porter County Recorder

** NOTE: PLEASE PLACE ALL TRANSFER STAMPS ON THIS PAGE AS IT IS NOW THE FIRST PAGE OF THIS DOCUMENT.

DULY ENTERED FOR TAXATION SUBJECT TO FINAL ACCEPTANCE FOR TRANSFER

AUG - 4 2025

KAREN M. MARTIN AUDITOR PORTER COUNTY

... 6:3

ORDINANCE #11, 2025

AN ORDINANCE OF THE COMMON COUNCIL OF THE CITY OF VALPARAISO, PORTER COUNTY, INDIANA, ANNEXING CERTAIN REAL ESTATE TO THE CITY OF VALPARAISO (MIDWOOD TERRACE ANNEXATION)

WHERAS, on January 16, 2025, in accordance with Indiana Code §36-4-3-5.1, Lake Acquisitions, Inc. and Prairie Development, LLC filed a petition for Annexation to annex an area consisting of approximately 80 Acres located outside but contiguous to the City, more particularly described in Exhibit A ("Annexed Territory A"). Such petition is incorporated by reference into this Ordinance; and

WHEREAS, the City of Valparaiso, Porter County, Indiana ("City"), wishes to annex Annexed Territory A as identified above; and

WHEREAS, in accordance with Indiana Code §36-4-3-5.1, on or about **June 9, 2025**, the Common Council held a duly noticed public hearing regarding the Annexed Territory A; and

WHEREAS, in accordance with Indiana Code §36-4-3-1.5, the Common Council has determined that the Annexed Territory A is contiguous, as at least one-eighth (1/8) of the aggregate external boundaries of the Annexed Territory A coincides with the existing boundaries of the City; and

WHEREAS, on or about **June 23, 2025**, and after holding the above referenced public hearing, in accordance with Indianna Code §36-4-3-3.1, the Common Council adopted by resolution a written fiscal plan for the Annexed Territory A; and

WHEREAS, on or about **April 8, 2025**, the City's Plan Commission held a duly noticed public hearing regarding the initial Zoning of the Annexed Territory A; and

WHEREAS, on or about May 6, 2025, the City's Plan Commission voted 8-1 to favorably recommend that the Annexed Territory be initially zoned as General Residential District (GR) and Urban Residential District (UR). Said descriptions for the General Residential District and the Urban Residential District are attached as Exhibits B and C to this Ordinance; and

WHEREAS, the Common Council finds that the annexation and initial zoning of the Annexed Territory A pursuant to the terms and conditions of this Ordinance is in the best interest of all owners of land in the Annexed Territory A, is fair and equitable, and should be accomplished; and

WHEREAS, the Common Council now desires to annex the Annexed Territory A.

NOW, THEREFORE BE IT ORDAINED by the Common Council of the City of Valparaiso, Porter County, Indiana as follows:

DULY ENTERED FOR TAXATION SUBJECT TO FINAL ACCEPTANCE FOR TRANSFER

AUG - 4 2025

KAREN M. MARTIN AUDITOR PORTER COUNTY

ابر ن

- SECTION 1. **Incorporation of Recitals.** The foregoing recitals are findings of fact by the Common Council and are incorporated into this Ordinance by reference.
- SECTION 2. **Contiguity.** Annexed Territory A is contiguous to the City Boundaries as at least one-eighth (1/8) of the aggregate external boundaries of the Annexed Territory coincides with the existing boundaries of the City.
- SECTION 3. **Annexed Territory**, the real estate containing collectively approximately 80 acres more or less, as more particularly described in Exhibit A is annexed to and declared part of the City of Valparaiso, Porter County, Indiana.
- SECTION 4. **Council District.** The Annexed Territory A is herby assigned **City Council District No. 4** and shall become a part thereof immediately upon the effective date of this ordinance.
- SECTION 5. **Zoning.** Upon the effective date of this Ordinance, the Annexed Territory A shall be classified for zoning purposes with General Residential District (GR) as described in Exhibit B and Urban Residential District (UR) as described in Exhibit C.
- SECTION 6. Effective Date. Consistent with Indiana Code §36-4-3-5.1(J), this Ordinance shall be in full force and effect thirty (30) days after its passage by the Common Council and as provided by Indiana Law.
- SECTION 7. **Severability.** The sections, subsections, paragraphs, sentences, clauses, and phrases of this ordinance are severable, and if any section, subsection, paragraph, sentence, clause or phrase of this Ordinance shall be declared unconstitutional, invalid or unenforceable by the valid judgement or decree of a court of competent jurisdiction, such unconstitutionally, invalidity, or unenforceability shall not affect any of the remining sections, subsections, paragraphs, sentences, clauses, and phrases of this Ordinance.

DULY PASSED AND ADOPTED Common Council of the City of Valparaiso of <u>5</u> in favor and <u>2</u> opposed.			
	Jon Costas, Mayor		
Holly Taylor, Clerk-Treasurer			
Presented by me to the Mayor of the UUNL, 2025 at the hour of	ne City of Valparaiso, <u>8:04</u> o'clock P.M	Indiana, this <u>2</u>	and day of
	Holly Taylor, Clerk	UOV Treasurer	
"I AFFIRM, UNDER THE PENALTIES FOR PERJURY THAT I HAVE TAKEN REASONABLE CARE TO REDACT EACH SOCIAL SECURITY NUMBER IN THIS DOCUMENT, UNLESS REQUIRED BY LAW"			

Exhibit A

<u>Legal Description – Annexed Territory A</u>

PART OF THE SOUTHEAST QUARTER OF SECTION 4 AND THE SOUTHWEST QUARTER OF SECTION 3, TOWNSHIP 35 NORTH, RANGE 6 WEST OF THE SECOND PRINCIPAL MEIRIDAN, IN PORTER COUNTY, INDIANA, DESCRIBED AS FOLLOWS:

COMMENCING AT THE SOUTHEAST CORNER OF SAID SOUTHEAST QUARTER, THENCE NORTH 00 DEGRES 17 MINUTES 07 SECONDS WEST, ALONG THE EAST LINE OF SAID SOUTHEAST QUARTER, A DISTANCE OF 20.00 FEET TO THE NORTH RIGHT-OF-WAY LINE OF COUNTY ROAD 500 NORTH AND THE POINT OF BEGINNING;

THENCE SOUTH 89 DEGREES 43 MINUTES 26 SECONDS WEST, ALONG SAID NORTH RIGHT-OF-SAY LINE, A DISTANCE OF 1322.25 FEET TO THE WEST LINE OF THE SOUTHEAST QUARTER OF THE SOUTHEAST QUARTER; THENCE NORTH 00 DEGREES 13 MINUTES 34 SECONDS WEST, ALONG SAID WEST LINE AND ALONG THE EAST LINE OF HAMPTON MANOR SUBDIVISION RECORDED AS DOCUMENT NUMBER 2005-034931, A DISTANCE OF 1301.99 FEET TO THE NORTHWEST CORNER OF SAID SOUTHEAST QUARTER; THENCE NORTH 89 DEGREES 36 MINUTES 44 SECONDS EAST, ALONG THE NORTH LINE OF SAID SOUTHEAST QUARTER AND ALONG THE SOUTH LINE OF MAGNOLIA MEADOWS - PHASE 1 RECORDED AS DOCUMENT NUMBER 2021-022841 AND THE SOUTH LINE OF MAGNOLIA MEADOWS - PHASE 3 RECORDED AS DOCUMENT NUMBER 2022-021468, A DISTANCE OF 1320.88 FEET, THENCE NORTH 89 DEGREES 11 MINUTES 29 SECONDS EAST, ALONG THE NORTH LINE OF THE SOUTHWEST QUARTER OF SAID SOUTHWEST QUARTER, A DISTANCE OF 1328.48 FEET; THENCE NORTH 89 DEGREES 11 MINUTES 16 SECONDS EAST, ALONG THE NORTH LINE OF THE SOUTHEAST QUARTER OF SAID SOUTHWEST QAURTER, A DISTANCE OF 30.00 FEET TO THE EAST RIGHT-OF-WAY LINE OF COUNTY ROAD 175 WEST; THENCE ALONG SAID EAST RIGHT-OF-WAY LINE FOR THE NEXT THREE (3) COURSES: (1) THENCE SOUTH 00 DEGREES 17 MINUTES 32 SECONDSS EAST, A DISTANCE OF 563.19 FEET; (2) THENCE SOUTH 89 DEGREES 10 MINUTES 53 SECONDS WEST, A DISTANCE OF 10.00 FEET: (3) THENCE SOUTH 00 DEGREES 17 MINUTES 32 SECONDS EAST, A DISTANCE OF 741.28 FEET TO SAID NORTH RIGHT OF WAY LINE OF COUNTY ROAD 500 NORTH; THENCE SOUTH 89 DEGREES 11 MINUTES 16 SECONDS WEST, ALONG SAID NORTH RIGHT OF WAY LINE, A DISTANCE OF 1348.64 FEET TO THE POINT OF BEGINNING.

CONTAINING 3,487,125 SQUARE FEET (80.053 ACRES) MORE OR LESS.

Exhibit B

<u>Legal Description – General Residential District (GR)</u>

PART OF THE SOUTHEAST QUARTER OF THE SOUTHEAST QUARTER OF SECTION 4 AND THE SOUTHWEST QUARTER OF THE SOUTHWEST QUARTER OF SECTION 3, TOWNSHIP 35 NORTH, RANGE 6 WEST OF THE SECOND PRINCIPAL MERIDIAN, IN PORTER COUNTY, INDIANA, DESCRIBED AS FOLLOWS:

BEGINNING AT THE SOUTHEAST CORNER OF SAID SOUTHEAST QUARTER; THENCE SOUTH 89 DEGREES 43 MINUTES 26 SECONDS WEST; ALONG THE SOUTH LINE OF SAID SOUTHEAST QUARTER OF THE SOUTHEAST QUARTER A DISTANCE OF 1322.25 FEET TO THE SOUTHWEST CORNER OF SAID SOUTHEAST QUARTER OF THE SOUTHEAST QUARTER; THENCE NORTH 00 DEGREES 13 MINUTES 34 SECONDS WEST, ALONG THE WEST LINE OF SAID SOUTHEAST QUARTER OF THE SOUTHEAST QUARTER AND ALONG THE EAST LINE OF HAMPTON MANOR SUBDIVSION RECORDED AS DOCUMENT NUMBER 2005-034931, A DISTANCE OF 1321.99 FEET TO THE NORTHWEST CORNER OF SAID SOUTHEAST QUARTER OF THE SOUTHEAST QUARTER; THENCE NORTH 89 DEGREES 36 MINUTES 44 SECONDS EAST, ALONG THE NORTH LINE OF SAID SOUTHEAST QUARTER OF THE SOUTHEAST QUARTER AND ALONG THE SOUTH LINE OF MAGNOLIA MEADOWS -PHASE 1 RECOPRDED AS DOCUMENT NUMBER 2021-022841 AND THE SOUTH LINE OF MAGNOLIA MEADOWS -- PHASE 3 RECORDED AS DOCUMENT NUMBER 2022-021468. A DISTANCE OF 1320.88 FEET TO THE NORTHEAST CORNER OF SAID SOUTHEAST QUARTER OF THE SOUTHEAST QUARTER; THENCE NORTH 89 DEGREES 11 MINUTES 29 SECONDS EAST, ALONG TH NORTH LINE OF THE SOUTHWEST QUARTER OF SAID SOUTHWEST QUARTER, A DISTANCE OF 1328.48 FEET TO THE NORTHEAST CORNER OF SAID SOUTHWEST QUARTER OF THE SOUTHWEST QUARTER; THENCE SOUTH 00 DEGREES 17 MINUTES 32 SECONDS EAST, ALONG THE EAST LINE OF SAID SOUTHWEST QUARTER OF THE SOUTHWEST QUARTER; A DISTANCE OF 311.60 FEET; THENCE SOUTH 89 DEGREES 41 MINUTES 52 SECONDS WEST, A DISTANCE OF 235.08 FEET; THENCE SOUTH 00 DEGREES 18 MINUTES 04 SECONDS EAST, A DISTANCE OF 20.49 FEET; THENCE SOUTH 89 DEGREES 11 MINUTES 29 SEECONDS WEST, A DISTANCE OF 770.81 FEET; THENCE SOUTH 00 DEGREES 23 MINUTES 16 SECONDS EAST, A DISTANCE OF 179.80 FEET; THENCE SOUTH 00 DEGREES 31 MINUTES 49 SECONDS EAST, A DISTANCE OF 29.50 FEET; THENCE SOUTH 00 DEGREES 23 MINUTES 16 SECONDS EAST, A DISTANCE OF 493.24 FEET; THENCE SOUTH 00 DEGREES 34 MINUTES 31 SECONDS WEST, A DISTANCE OF 60.01 FEET; THENCE SOUTH 00 DEGREES 16 MINUTES 34 SECONDS EAST, A DISTANCE OF 231.98 FEET TO THE SOUTH LINE OF SAID SOUTHWEST QUARTER OF THE SOUTHWEST QUARTER; THENCE SOUTH 89 DEGREES 11 MINUTES 16 SECONDS WEST, ALONG SAID SOUTH LINE, A DISTANCE OF 323.02 FEET TO THE POINT OF BEGINNING.

CONTAINING 2,504,101 SQUARE FEET (57.486 ACRES) MORE OR LESS

Exhibit C

<u>Legal Description – Urban Residential District (UR)</u>

PART OF THE SOUTHWEST QUARTER OF THE SOUTHWEST QUARTER OF SECTION 3, TOWNSHIP 35 NORTH, RANGE 6 WEST OF THE SECOND PRINCIPAL MERIDIAN, IN PORTER COUNTY, INDIANA, DESCRIBED AS FOLLOWS:

COMMENCING AT THE SOUTHWEST CORNER OF SAID SOUTHWEST QUARTER; THENCE NORTH 89 DEGREES 11 MINUTES 16 SECONDS EAST, ALONG THE SOUTH LINE OF SAID SOUTHWEST QUARTER OF THE SOUTHWEST QUARTER, A DISTANCE OF 323.02 FEEET TO THE POINT OF BEGINNING.

THENCE NORTH 00 DEGREES 16 MINUTES 34 SECONDS WEST, A DISTANCE OF 231.98 FEET; THENCE NORTH 00 DEGREES 34 MINUTES 31 SECONDS EAST, A DISTANCE OF 60.01 FEET; THENCE NORTH 00 DEGREES 23 MINUTES 16 SECONDS WEST, A DISTANCE OF 493.24 FEET; THENCE NORTH 00 DEGREES 31 MINUTES 49 SECONDS WEST, A DISTANCE OF 29.50 FEET; THENCE NORTH 00 DEGREES 23 MINUTES 16 SECONDS WEST, A DISTANCE OF 179.80 FEET; THENCE NORTH 89 DEGREES 11 MINUTES 29 SECONDS EAST, A DISTANCE OF 770.81 FEET; THENCE NORTH 89 DEGREES 18 MNUTES 04 SECONDS WEST, A DISTANCE OF 20.49 FEET; THENCE NORTH 89 DEGREES 41 MINUTES 52 SECONDS EAST, A DISTANCE OF 235.08 FEET TO THE EAST LINE OF SAID SOUTHWEST QUARTER OF THE SOUTHWEST QUARTER; THENCE SOUTH 00 DEGREES 17 MINUTES 32 SECONDS EAST, ALONG SAID EAST LINE, A DISTANCE OF 1012.87 FEET TO THE SOUTHEAST CORNER OF SAID SOUTHWEST QUARTER OF THE SOUTHWEST QUARTER OF THE SOUTHWEST QUARTER, THENCE SOUTH 89 DEGREES 11 MINUTES 16 SECNDS WEST, ALONG SAID SOUTH INE OF THE SOUTHWEST QUARTER OF THE SOUTHWEST QUARTER, A DISTANCE OF 1005.63 FEET TO THE POINT OF BEGINNING.

CONTAINING 1,004,319 SQUARE FEET (23.056 ACRES) MORE OR LESS,

2025-011497

STATE OF INDIANA PORTER COUNTY FILED FOR RECORD

07/08/2025 10:48 AM CHUCK HARRIS, RECORDER REC FEE: 25:00


PAGES: 26

ANNEXATION AND DEVELOPMENT AGREEMENT

THIS ANNEXATION AND DEVELOPMENT AGREEMENT ("Agreement") is made and entered as of the 23rd day of June, 2025, by and between the **City of Valparaiso** through its City Council as the entity empowered under Indiana law to approve the annexation of property, ("City"), and both **Prairie Development LLC** and **Lake Acquisitions Inc.** (collectively "Developers").

RECITALS:

- A. Developers are the owners of certain parcels of real estate legally described and shown on the Plat of Annexation, attached hereto as **Exhibit A** ("Property"). **Lake Acquisitions**Inc. owns the parcels identified as 64-09-03-351-002.000-003, 64-09-03-351-001.000-003, and 64-09-04-476-006.000-003, and **Prairie Development LLC** owns the parcels identified as 64-09-04-476-004.000-003, 64-09-04-476-003.000-003, and 64-09-04-476-005.000-003.
 - B. The Property is currently zoned R-2 in unincorporated Porter County, Indiana.
- C. Developers desire to annex the Property into the City for the purposes of developing one contiguous development known as Midwood Terrace. Developers, in accordance with Indiana Code §36-4-3-5.1, filed separate petitions to have the Property annexed. Such petitions are incorporated by reference into this Agreement.
- D. Developers desire to proceed with the residential development in accordance with the terms and provisions of this Agreement.
- E. In addition to be annexed into the City, Developers proposes that the Property be rezoned under the provisions of the City's Unified Development Ordinance and Zone Map ("Zoning Ordinance") as depicted on the zoning plat attached as **Exhibit B**, to General Residential ("GR") and Urban Residential ("UR").

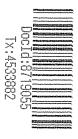

- F. All public hearings, as required by law, have been duly held by the appropriate hearing bodies of the City upon the matters covered by this Agreement.
- G. The City, a political subdivision of the State of Indiana and a municipal corporation as defined by Indiana Code § 36-1-2-10, and Developers have given all appropriate notices as required pursuant to applicable provisions of Indiana Code § 36-7-4 et seq and the Zoning Ordinance and City Code.
- H. The City, after due and careful consideration, has concluded that the execution of the Agreement, and the rezoning of the Property as provided herein, will inure to the benefit and improvement of the City in that it will increase the taxable value of the real property within its corporate limits, promote sound planning and development of the city and will otherwise enhance and promote the general welfare of the people of the city.
- I. Each party agrees that it is in the best interests of the City and Developers to annex and develop the Property described in **Exhibit A**.
 - J. The Property is contiguous to the corporate boundaries of the City.
- K. It is the desire of the City and the Developers that the development and use of the Property proceed in accordance with the terms and provisions of this Agreement, and be subject to the applicable laws, ordinances, codes and regulations of the State and City now in force and effect, except as otherwise provided in this Agreement.
- L. As a material part of the Agreement and proposed annexation, the Developers have proposed and committed to certain lot sizes, structure types, landscaping and density calculations for the Property. Such are outlined further below.

NOW, THEREFORE, in consideration of the foregoing preambles and mutual covenants and agreements contained herein, the parties agree to enter into this Agreement as follows:

- 1. **LEGAL CONFORMANCE WITH LAW**. This Agreement is made pursuant to and in accordance with the provisions of the City ordinances, as amended from time to time, and applicable provisions of the Indiana Code.
- 2. <u>ANNEXATION AND ZONING</u>. Following the approval of this Agreement by all parties, the City shall adopt such resolutions and ordinances as may be necessary and appropriate to annex and rezone the Property under the applicable provisions of the Zoning Ordinance as GR and UR as shown on the Site Exhibit attached hereto as **Exhibit D**. The property to be zoned GR is legally described in **Exhibit B2**, and the property to be zoned UR is legally described in **Exhibit B3**. The zoning map of the City shall be modified to reflect the new classifications of the Property.

Developers agree that the Property shall be developed in accordance with all ordinances of the City, as approved or subsequently amended, and agrees to follow all of the policies and procedures of the City in connection with such development, except as modified in this Agreement.

A. <u>Landscaping</u>.

- i. 1 parkway tree per lot or 60' of right-of-way.
- ii. On-lot and community outlot landscaping will be provided as part of the project and a final landscape plan will be submitted as part of the primary plat review process, to be approved by staff.
- iii. For single-family detached, see Exhibit C1.
- iv. For single-family attached townhomes, see Exhibit C2.
- B. Blocks may exceed 800 ft. and 15 lots per block, as shown on the Site Exhibit.
- C. Lot standards, as shown in **Exhibit B1**.
- D. The final engineering for the Property was submitted to Porter County and received approval at the **July 27, 2022** County Plan Commission meeting and the approval

was renewed at the **January 22, 2025** County Plan Commission meeting. The final engineering for the west half of the Property has been submitted to the City and no further approvals of the west side engineering will be necessary. Developers may make minor edits to the west side plans as necessary while updating the east side engineering of the Property, to be approved by the City's Engineer.

- 3. <u>UTILITIES, EASEMENTS AND PUBLIC IMPROVEMENTS</u>. Developers agree that any extension and/or construction of the utilities and public improvements shall be performed according to final engineering plans approved by the City.
- 4. **CONTRIBUTIONS**. The City shall not require the Developers to donate any land or money to the City, or any other governmental body, except as otherwise expressly provided in this Agreement.
- 5. **FIRE STATION**. The Valparaiso Fire Territory has expressed interest in constructing a fire station on an outlot located in the UR area. The Valparaiso Fire Territory shall be responsible for all fire station improvements, and the transfer of the fire station outlot to the City by the Developers will be contingent on the execution of this Agreement by both the Developers and the City. It is understood that the Valparaiso Fire Territory will compensate Developer for the outlot at a price to be negotiated between the parties.
- 6. <u>SUBDIVISION</u>. Developers intend to submit an application to subdivide the Property within 90 days after approval of the Annexation Ordinance. As a material condition to this Annexation Agreement and to the approval of the Annexation Ordinance, Developers agree to a design of the subdivision in a manner substantially similar to the Site Plan attached as Exhibit D, the lot standards attached as Exhibit B1, and consistent with all other provisions of this Agreement. Any material deviation from the Agreement, including but not limited to the number

of multi-family structures and/or the number of residential units will require City Council approval notwithstanding what is otherwise allowed under the City's UDO.

7. MODEL HOMES, PRODUCTION UNITS, SALES TRAILERS AND CLUBHOUSE. During the development and build-out period of the Property (subsequent to final plat approval), Developers, and such other persons or entities as Developers may authorize, may construct, operate and maintain model homes and sales trailers within the Property staffed with Developers', or such other person's or entity's, sales and construction staff. The number of such model homes and sales trailers and the locations thereof shall be as from time to time determined or authorized by Developers.

Developers may locate temporary sales and construction trailers upon the Property during the development and build out of said Property, provided any such sales trailer shall be removed within two (2) weeks following issuance of the final occupancy permit for the Property. A building permit will be required by the City for any trailer that will be utilized as office space. Prior to the construction of the sales trailer, the Developers shall submit an exhibit of the model trailer site with landscaping and elevations for the City's approval.

Developers hereby agree to indemnify, defend and hold harmless the City ("Indemnitee") from all claims, liabilities, costs and expenses incurred by or brought against all or any of the Indemnitee as a direct and proximate result of the construction of any model homes or production dwelling units prior to the installation of the public street and water improvements required to service such dwelling unit. Developers shall be permitted to obtain building permits in the same manner for additional model homes and for initial production dwelling units in each neighborhood as the Final Plat and Final Engineering for each such neighborhood is approved by the City. The foregoing indemnification provision shall, in such case, apply for the benefit of Indemnitee for each neighborhood.

- 8. **OVERSIZING OF IMPROVEMENTS**. No oversizing of public improvements has been requested or authorized by the City for the purpose of serving property other than the Property.
- 9. <u>LIMITATIONS</u>. In no event shall the City require any part of the Property be dedicated for public purposes, except as otherwise provided in this Agreement or identified on the Site Exhibit or any future proposed subdivision plat.
- 10. **COVENANTS**. The Developers shall include provisions in the covenants to provide that the homeowners association shall be responsible for the maintenance of landscaping within the common area, park or open area, stormwater detention ponds and other obligations as determined at the time of final platting.
- declaration of covenants, conditions and restrictions, a homeowners association ("Association") of all lot owners within the Property and a mandatory membership of all lot owners in the Association. The Association shall have the primary responsibility and duty to carry out and pay for the common area maintenance through assessments levied against all dwelling units within the Property. Such common area maintenance shall include all stormwater ponds. A maintenance easement shall be established over all the common area located on the Final Plat for each phase of development for the Association that undertakes responsibility for the common area maintenance. The Association will be responsible for the regular care, maintenance, renewal and replacement of diseased or dead landscape materials, and the repair and replacement of fences and monument signs, so as to keep the same in a clean and sightly condition, and shall utilize the Association to provide sufficient funds to defray the costs of such maintenance and to establish reserve funds for future repairs and replacements.

12. <u>CONFLICT IN REGULATIONS</u>. The provisions of this Agreement shall supersede the provision of any ordinance, code, or regulation of the City which may be in conflict with the provisions of this Agreement, and in the event of a conflict, the City authorizes its staff to resolve the conflict consistent with this Agreement and the materials submitted by the Developers to the City as part of the process.

13. **GENERAL PROVISIONS**.

- A. Each party represents and warrants to the other parties as follows: (i) it has all requisite corporate and similar power and authority to enter into this Agreement and to take all action contemplated herein; (ii) the execution and delivery of this Agreement, and compliance with its terms, will not violate any provision of its governance documents or conflict with or be prohibited by any agreement to which it is a party or any order or decree to which it is subject; and (iii) there is no pending or threatened litigation or administrative action that could adversely affect the performance of such party of its obligations hereunder.
- B. <u>Enforcement</u>. This Agreement shall be enforceable in the State courts of Porter County by any of the parties or their successors or assigns by an appropriate action at law or in equity to secure the performance of the covenants and agreements contained herein, including the specific performance of this Agreement. This Agreement shall be governed by the laws of the State of Indiana. The individuals executing this Agreement represent that each has the requisite authority to sign on behalf of the party they represent.
- C. <u>Further Assurances</u>. Promptly upon request from time to time of any party, the other party(ies) shall do, execute, acknowledge and deliver, or cause to be done, executed, acknowledged or delivered, to or at the direction of such party, all further acts,

powers and other documents and instruments as may be so requested to give effect to the terms and conditions of this Agreement.

- D. <u>Successors and Assigns</u>. This Agreement shall inure to the benefit of and be binding upon the Developers and their successors in title and interest, and upon the City, and any successor municipalities of the City. It is understood and agreed that this Agreement shall run with the land and as such, shall be assignable to and binding upon each and every subsequent grantee and successor in interest of the Developers, and the City. The foregoing to the contrary notwithstanding, the obligations and duties of Developers hereunder shall not be deemed transferred to or assumed by any purchaser of a empty lot or a lot improved with a dwelling unit who acquires the same for residential occupation, unless otherwise expressly agreed in writing by such purchaser.
- E. <u>Entire Agreement</u>. This Agreement contains all the terms and conditions agreed upon by the parties hereto and no other prior agreement, regarding the subject matter hereof shall be deemed to exist to bind the parties. The parties acknowledge and agree that the terms and conditions of this Agreement, including the payment of any fees, have been reached through a process of good faith negotiation, both by principals and through counsel, and represent terms and conditions that are deemed by the parties to be fair, reasonable, acceptable and contractually binding upon each of them. The Recitals are incorporated in this Agreement by reference as fully set forth herein.
- F. <u>Notices</u>. Notices or other materials which any party is required to, or may wish to, serve upon any other party in connection with this Agreement shall be in writing and shall be deemed effectively given on the date of confirmed telefacsimile transmission, on the date delivered personally or on the second business day following the date sent by certified or registered mail, return receipt requested, postage prepaid, addressed as follows:

(i) If to Developers:

Prairie Development LLC and Lake

Acquisitions Inc. Attn: Todd M. Olthof

8051 Wicker Avenue, Suite A

St. John, IN 46373

Email: tolthof@olthofhomes.com

with copies to:

Greg A. Bouwer

Koransky, Bouwer & Poracky, P.C.

425 Joliet, Suite 425 Dyer, Indiana 46311

Email: gbouwer@kblegal.net

(ii) If to City:

Valparaiso City Planner 166 W. Lincolnway

Valparaiso, IN 46383

with copies to:

Valparaiso City Attorney

166 W. Lincolnway Valparaiso, IN 46383

or to such other persons and/or addresses as any party may from time to time designate in a written notice to the other parties.

- G. <u>Severability</u>. This Agreement is entered into pursuant to Indiana law. In the event any part or portion of this Agreement, or any provision, clause, word, or designation of this Agreement is held to be invalid by any court of competent jurisdiction, said part, portion, clause, word or designation of this Agreement shall be deemed to be excised from this Agreement and the invalidity thereof shall not effect such portion or portions of this Agreement as remain. In addition, the City and Developers shall take all action necessary or required to fulfill the intent of this Agreement as to the use and development of the Property.
- H. <u>Amendment</u>. This Agreement, and any Exhibits or attachments hereto, may be amended from time to time in writing with the consent of the parties, pursuant to applicable provisions of the City ordinances and Indiana law. This Agreement may be amended by the City and the owner of record of a portion of the Property as to provisions

applying exclusively thereto, without the consent of the owner portions of the Property not effected by such Agreement.

- I. <u>Conveyances</u>. Nothing contained in this Agreement shall be construed to restrict or limit the right of the Developers to sell or convey all or any portion of the Property, whether improved or unimproved.
- J. Terms of Agreement. The term of this Agreement shall be ten (10) years. In the event construction is commenced within said ten-year period all of the terms of this Agreement shall remain enforceable despite said time limitation, unless modified by written agreement of the City and Developers.
- K. <u>Captions and Paragraph Headings</u>. The captions and paragraph headings used herein are for convenience only and shall not be used in construing any term or provision of this Agreement.
- L. <u>Recording</u>. This Agreement shall be recorded in the Office of the Recorder of Porter County, Indiana, at Developers' expense. **Developers shall provide a fully recorded copy of this Agreement within 30 days of its approval.**
- M. <u>Recitals and Exhibits</u>. The recitals set forth at the beginning of this Agreement, and the exhibits attached hereto, are incorporated herein by this reference and shall constitute substantive provisions of this Agreement.
- N. <u>Counterparts</u>. This Agreement may be executed in counterparts, each of which shall be deemed an original, but all of which together shall constitute one and the same document.
- O. <u>Time is of the Essence</u>. Time is of the essence of this Agreement and all documents, agreements, and contracts pursuant hereto as well as all covenants contained in this Agreement shall be performed in a timely manner by all parties hereto.

P. <u>Exculpation</u>. It is agreed that the City is not liable or responsible for any restrictions on the City's obligations under this Agreement that may be required or imposed by any other governmental bodies or agencies having jurisdiction over the Property, the City, the Developers, including but not limited to, county, state or federal regulatory bodies.

IN WITNESS WHEREOF, the parties hereto have set their hands and seals to this

Agreement as of the date and year first above written.

Agreement as of the date and year that above write	
DEVELOPER:	CITY:
PRAIRIE DEVELOPMENT LLC	CITY OF VALPARAISO, INDIANA
By: The V. Off Its: U.D. + Sec	By: MATOR.
DEVELOPER:	
LAKE ACOPISITIONS INC.	
By: Viral Pre -	
I, Frederick . Othor as VP Sec of Prairie Dev same person whose name is subscribed to the foregoing this day of to, 2025, in person and instrument as his own free and voluntary act, and as the fand purposes therein set forth.	instrument as such \(\frac{1}{2} \rightarrow \rightar
My Commission Expires: 11-15-2025 Resident of 12-16-2025	Notary Public LOUISE MARTIN NOTARY PUBLIC SEAL LAKE COUNTY, STATE OF INDIANA My Commission Expires November 15, 2025 Commission F N PO 707 159

STATE OF INDIANA COUNTY OF LAKE

I, Mackenzie Torphy, a Notary Public in and for County and State aforesaid, do hereby certify that Greg Bouwer as vice president of Lake Acquisitions Inc., personally known to me to be the same person whose name is subscribed to the foregoing instrument as such resident appeared before me this day of June, 2025, in person and acknowledged he signed and delivered the said instrument as his own free and voluntary act, and as the free and voluntary act of said company, for the uses and purposes therein set forth.

My Commission Expires: 03 | 30 | 203 |
Resident of Lake County

Notary Public

MACKENZIE TORPHY
My Commission Expires
March 30, 2031
Commission Number NP0747956
Lake County

Barbara Ann Jones Notary Public, State of Indi Porter County

ssion Number MP0642 Commission Expires 02/26/2029

STATE OF INDIANA COUNTY OF PORTER

I, BARBARA JONES, a Notary Public in and for County and State aforesaid, do hereby certify as Jon Costas of City of Valparaiso, Indiana, personally known to me to be the same person whose name is subscribed to the foregoing instrument as such MAYOR, appeared before me this 23th day of June, 2025, in person and acknowledged he signed and delivered the said instrument as his own free and voluntary act, and as the free and voluntary act of said municipality, for the uses and purposes therein set forth.

My Commission Expires: $\frac{\theta 2|2u|2029}{\text{County}}$

AFFIRMATION

I affirm, under the penalties of perjury, that I have taken reasonable care to redact each Social Security number in this document, unless required by law. Greg A. Bouwer

This Instrument Prepared by and after Recording Return to: Greg A. Bouwer, Esq. (#16368-53), Koransky, Bouwer & Poracky, PC 425 Joliet Street, Suite 425, Dyer, IN 46311

PLAT OF ANNEXATION

TO THE CITY OF VALPARAISO, PORTER COUNTY, INDIANA

PART OF THE SOUTHEAST QUARTER OF SECTION 4 AND THE SOUTHMEST QUARTER OF SECTION 3. IGNORISH 25 NORTH, HANCE 6 WEST OF THE SECTION PROPER, MERCIAN, IN PORTOR COUNTY, NORMAN

GRAPHIC SCALE

BASIS OF BEARINGS

COSPONATE AND READINGS ARE BASED LIPON THE RECARD COORDAND SYSTEM OF 1843, MEST XOM, ANALYSIS TO GROAND NAMES, AS ESTABLISHED FOR A MOALTHIST OF GROAND NAMES, AS STRANGING BY A MOALTHIST ANNIHADO, GROSS USE ANALYSIS THE TRANSP. WIS NOW ACTURED.

AREA OF ANNEXATION


AREA (EXCLUDING ROW) = 3,429,320 SQ FT (78.728 ACRES)
MEA OF EXISTING ROW = 5,7,800, SQ FT (10.722, ACRES)
TOTAL AREA = 3,487,125 SQ FT (80.003) ACRES

ANNEXATION REQUIREMENT

CONTIQUOUS PERMETER WITH MUNICIPALITY — 2,571° ALLOWADE PERMETER FOR IC 36-4-3-1.5 ~ 21,565° PERMETER OF PROPOSED ANNEXATION — 7,967°

PIN'S

64-09-03-351-001 000-003 64-09-03-351-002 000-003 64-09-04-476-002 000-003 64-09-04-476-003 000-003 64-09-04-476-003 000-003 64-09-04-476-003 000-003 64-09-04-476-006 000-003

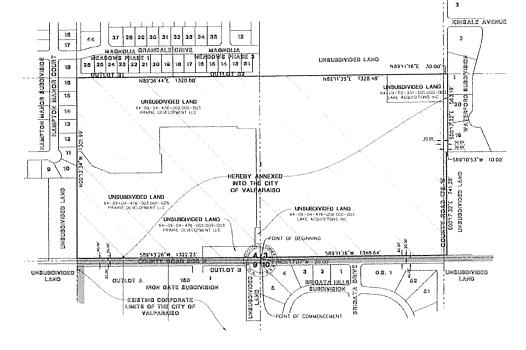

LECAL DESCRIPTION OF TERRITORY TO BE ANNEXED

SURVEYOR'S NOTES

DESTRUCES AND MANAGE IN FECT AND DECIMAL PLACES THEREOF, NO DIMENSION SHALL RESIDENCE IN ADMINISTRATION

1 Bent Sammer or Subarce to Martines or Direct meson was serverate by a common tax mayor i accounts, activators and direct serverations whose was set common as a common but accounts local, decimand to account a common activation of account serverations.

EMBTHS CONTINUED UNITS FOR the CITY OF HIGHWARD MANERIES SHOWN HEACHE BASED ON THE CITY OF HIGHWARD ZONING WAY AND THE MORES COUNTY CO.

SURVEYOR CERTIFICATE

Del di B) CERRE DIAT MI, MANTARO DENDADRO LEO, MAY PLATEL DE ADDA DEDIRIGIO PROPRIET FOR CHI PLATONE DE ANVENCE DAD PROPRIET WIT PRE CET CE VALUPANCIO AND TRATE DE PLAT DEARN FREICH I À ENDI AND CONCEPT REPRESENTATION

ANCON I SOMMAN PL'S MONNA PROTESSONA, LAND SEMALYON NO EXECUTION OF LICENSE EXPRES 87/21/2014





PORTER COUNTY, INDIANA PLAT OF ANNEXATION MIDWOOD TERRACE

OF. OLTPONO2

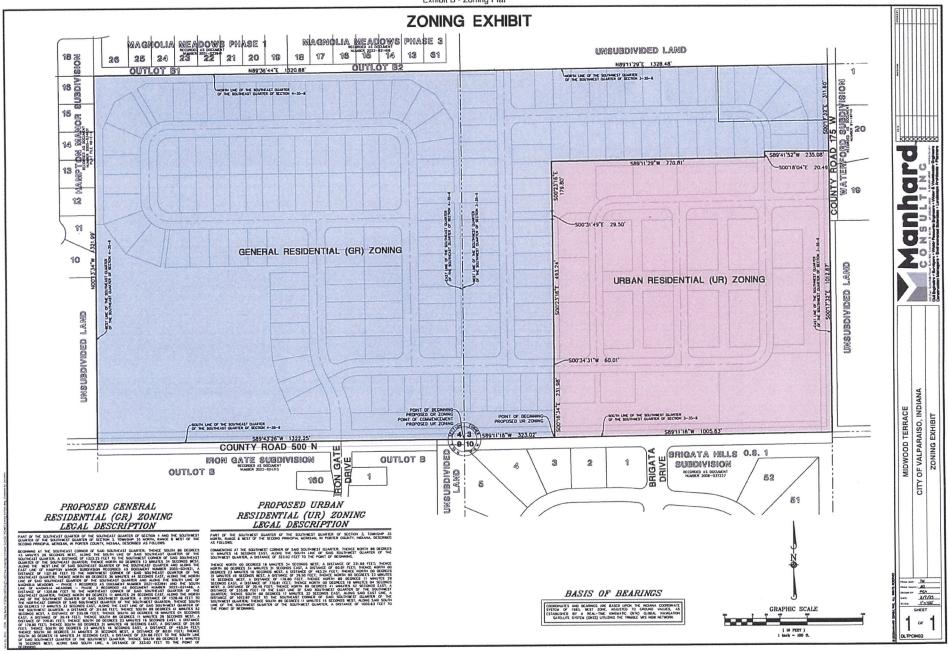


Exhibit B-1: Lot Standards

Single-Family Attached		
Townhomes		
UR: Urban Residential		
Table 3.503	Standard	Waiver
Lot Area Per Unit (sq. ft.)	2,500 sq. ft.	2,000 sq. ft.
Lot Width Per Unit (ft.)	25 ft.	20 ft.
Building Separation (ft.)	12 ft. per side	
Height (ft.)	28 ft.	
Building Coverage (%)	65%	
Lot Coverage (%)	70%	
Minimum Lot Depth (ft.)	100 ft.	
Parking, per Table 9.201		
Single-Family Attached	2 spaces per dwelling unit	1 space per dwelling unit*

^{*} Off-street parking is proposed per the lot layout at 1 additional space per dwelling unit

Single-Family Detached GR: General Residential		
Table 3.503	Standard	Waiver
Lot Area Per Unit (sq. ft.)	6,000 sq. ft.	
Lot Width Per Unit (ft.)	60 ft	
Side Yard Single/Total (ft.)	6 ft. per side/12 ft. total	
Height (ft.)	28 ft.	
Building Coverage (%)	44%	
Lot Coverage (%)	50%	
Minimum Lot Depth (ft.)	135 ft.	
Corner Lot Widths (ft.)	74 ft.	
Parking, per Table 9.201		
Single-Family Detached	2 spaces per dwelling unit	

LEGAL DESCRIPTIONS FOR PROPOSED ZONING MIDWOOD TERRACE CITY OF VALPARAISO, INDIANA

GENERAL RESIDENTIAL ZONING:

PART OF THE SOUTHEAST QUARTER OF THE SOUTHEAST QUARTER OF SECTION 4 AND THE SOUTHWEST QUARTER OF THE SOUTHWEST QUARTER OF SECTION 3, TOWNSHIP 35 NORTH, RANGE 6 WEST OF THE SECOND PRINCIPAL MERIDIAN, IN PORTER COUNTY, INDIANA, DESCRIBED AS FOLLOWS:

BEGINNING AT THE SOUTHEAST CORNER OF SAID SOUTHEAST QUARTER; THENCE SOUTH 89 DEGREES 43 MINUTES 26 SECONDS WEST, ALONG THE SOUTH LINE OF SAID SOUTHEAST QUARTER OF THE SOUTHEAST QUARTER, A DISTANCE OF 1322.25 FEET TO THE SOUTHWEST CORNER OF SAID SOUTHEAST QUARTER OF THE SOUTHEAST QUARTER; THENCE NORTH 00 DEGREES 13 MINUTES 34 SECONDS WEST, ALONG THE WEST LINE OF SAID SOUTHEAST QUARTER OF THE SOUTHEAST QUARTER AND ALONG THE EAST LINE OF HAMPTON MANOR SUBDIVISION RECORDED AS DOCUMENT NUMBER 2005-034931, A DISTANCE OF 1321.99 FEET TO THE NORTHWEST CORNER OF SAID SOUTHEAST QUARTER OF THE SOUTHEAST QUARTER; THENCE NORTH 89 DEGREES 36 MINUTES 44 SECONDS EAST, ALONG THE NORTH LINE OF SAID SOUTHEAST QUARTER OF THE SOUTHEAST QUARTER AND ALONG THE SOUTH LINE OF MAGNOLIA MEADOWS - PHASE 1 RECORDED AS DOCUMENT NUMBER 2021-022841 AND THE SOUTH LINE OF MAGNOLIA MEADOWS - PHASE 3 RECORDED AS DOCUMENT NUMBER 2022-021468, A DISTANCE OF 1320.88 FEET TO THE NORTHEAST CORNER OF SAID SOUTHEAST QUARTER OF THE SOUTHEAST QUARTER; THENCE NORTH 89 DEGREES 11 MINUTES 29 SECONDS EAST, ALONG THE NORTH LINE OF THE SOUTHWEST QUARTER OF SAID SOUTHWEST QUARTER, A DISTANCE OF 1328.48 FEET TO THE NORTHEAST CORNER OF SAID SOUTHWEST QUARTER OF THE SOUTHWEST QUARTER; THENCE SOUTH 00 DEGREES 17 MINUTES 32 SECONDS EAST, ALONG THE EAST LINE OF SAID SOUTHWEST QUARTER OF THE SOUTHWEST QUARTER; A DISTANCE OF 311.60 FEET; THENCE SOUTH 89 DEGREES 41 MINUTES 52 SECONDS WEST, A DISTANCE OF 235.08 FEET; THENCE SOUTH 00 DEGREES 18 MINUTES 04 SECONDS EAST, A DISTANCE OF 20.49 FEET; THENCE SOUTH 89 DEGREES 11 MINUTES 29 SECONDS WEST, A DISTANCE OF 770.81 FEET; THENCE SOUTH 00 DEGREES 23 MINUTES 16 SECONDS EAST, A DISTANCE OF 179.80 FEET; THENCE SOUTH 00 DEGREES 31 MINUTES 49 SECONDS EAST. A DISTANCE OF 29.50 FEET; THENCE SOUTH 00 DEGREES 23 MINUTES 16 SECONDS EAST, A DISTANCE OF 493.24 FEET; THENCE SOUTH 00 DEGREES 34 MINUTES 31 SECONDS WEST, A DISTANCE OF 60.01 FEET; THENCE SOUTH 00 DEGREES 16 MINUTES 34 SECONDS EAST, A DISTANCE OF 231.98 FEET TO THE SOUTH LINE OF SAID SOUTHWEST QUARTER OF THE SOUTHWEST QUARTER: THENCE SOUTH 89 DEGREES 11 MINUTES 16 SECONDS WEST, ALONG SAID SOUTH LINE, A DISTANCE OF 323.02 FEET TO THE POINT OF BEGINNING.

CONTAINING 2,504,101 SQUARE FEET (57.486 ACRES) MORE OR LESS.

Exhibit B3 - UR Area Legal Description

LEGAL DESCRIPTIONS FOR PROPOSED ZONING MIDWOOD TERRACE CITY OF VALPARAISO, INDIANA

URBAN RESIDENTIAL ZONING:


PART OF THE SOUTHWEST QUARTER OF THE SOUTHWEST QUARTER OF SECTION 3, TOWNSHIP 35 NORTH, RANGE 6 WEST OF THE SECOND PRINCIPAL MERIDIAN, IN PORTER COUNTY, INDIANA, DESCRIBED AS FOLLOWS:


COMMENCING AT THE SOUTHWEST CORNER OF SAID SOUTHWEST QUARTER; THENCE NORTH 89 DEGREES 11 MINUTES 16 SECONDS EAST, ALONG THE SOUTH LINE OF SAID SOUTHWEST QUARTER OF THE SOUTHWEST QUARTER, A DISTANCE OF 323.02 FEET TO THE POINT OF BEGINNING.

THENCE NORTH 00 DEGREES 16 MINUTES 34 SECONDS WEST, A DISTANCE OF 231.98 FEET; THENCE NORTH 00 DEGREES 34 MINUTES 31 SECONDS EAST, A DISTANCE OF 60.01 FEET; THENCE NORTH 00 DEGREES 23 MINUTES 16 SECONDS WEST, A DISTANCE OF 493.24 FEET; THENCE NORTH 00 DEGREES 31 MINUTES 49 SECONDS WEST, A DISTANCE OF 29.50 FEET; THENCE NORTH 00 DEGREES 23 MINUTES 16 SECONDS WEST, A DISTANCE OF 179.80 FEET; THENCE NORTH 89 DEGREES 11 MINUTES 29 SECONDS EAST, A DISTANCE OF 770.81 FEET; THENCE NORTH 00 DEGREES 18 MINUTES 04 SECONDS WEST, A DISTANCE OF 235.08 FEET TO THE EAST LINE OF SAID SOUTHWEST QUARTER OF THE SOUTHWEST QUARTER; THENCE SOUTH 00 DEGREES 17 MINUTES 32 SECONDS EAST, ALONG SAID EAST LINE, A DISTANCE OF 1012.87 FEET TO THE SOUTHEAST CORNER OF SAID SOUTHWEST QUARTER OF THE SOUTHWEST QUARTER; THENCE SOUTH 89 DEGREES 11 MINUTES 16 SECONDS WEST, ALONG SAID SOUTH LINE OF THE SOUTHWEST QUARTER, A DISTANCE OF 1005.63 FEET TO THE POINT OF BEGINNING.

CONTAINING 1,004,319 SQUARE FEET (23.056 ACRES) MORE OR LESS.

Exhibit C1 - Single-Family Detached On-Lot Landscape Plans

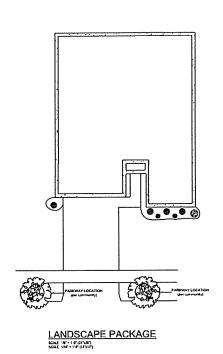

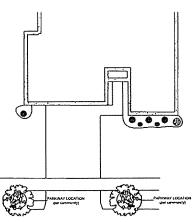


SIDE EXTENDED GARAGE (DC-5110) LANDSCAPE PACKAGE

3-CAR GARAGE (DC-5111) LANDSCAPE PACKAGE


LOT NUMBER	COMMUNITY NAME	PRINT D	DATE 2/13/2025 12:05:02 PM	SHEET FRANCER
~ SEL-1456	imt.	DOLUMNO TILE: LANDSCAPE PI	= " :	LI.I
THE SE PRIMED AND SPECIFICATIONS AND PROTECTED	UNDER FEDERAL COPYRIGHT LAWS & DETHOF HONES MAINTANS OA	NERSHE OF LUCH AND ALL RIGHTS AND FREATEGES	ISSUE DATE HITS/3371 PWINCHASTE	DESIGNATURE ALTERNATION DE SERVE PER L'ASSESSE PER L'ASSES




	2" MEDIESS ASM OR 2" NORWAYMAPLE OR 2" MERICAN SWEETOM OR APPROVED FOUN. MINOE TREE
	P CRAMPHE VARETES OR PHANTHORN VARETES OR APPROVED EDUAL ORNAMENTAL TREE
8	DH APPROVED EQUAL OH APPROVED EQUAL OH APPROVED EQUAL OH APPROVED EQUAL
•	24" DENGE YEWS OR 24" BLUE PRINCEES HOLLES OR 24" GLOVE AUGONTITAES ON APPROVED EGUNL
•	18" FROEEE'S EPREAS OR 18" GOLD'EANE SPREAS OR 18" ANTHONY WATERER EPREAS OR APPROVED

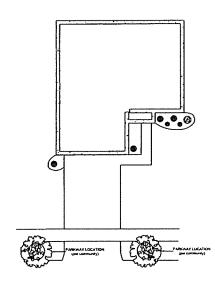

LANDSCAPE PACKAGE

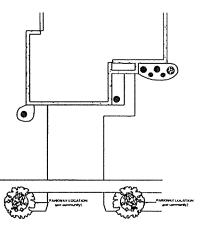

SIDE EXTENDED GARAGE (DC-5110) LANDSCAPE PACKAGE

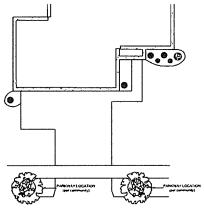

3-CAR GARAGE (DC-5111) LANDSCAPE PACKAGE


□ LOT NUMBER	COMMUNITY NAME	татон: 2/13/2025 12:10:43 PM	DESTRUMENT A A
~~ SEL-1658	ttat	DEANSON TITLE LANDSCAPE PLAN	LI.I
THESE PLANS AND SPECIFICATIONS AND PROTECTED UNDER FORMS COPTRON LANS & OR THIS HOMES MAKENING OFFICE AND PRIVATE OF STATE OF THE PLANS AND PRIVATE OF STATE OF THE PROTECT			




		I' ELEDESS ALM OR 7 NORMAY MAPLE OR 7 MAR RICH SWETONI OR APPROVED EGUAL SHADE TREE
		J' CRADAPPLE VARIETIES OR J' HAWTHORN VARIETIES OR APPROVED FOURL ORNAMENTAL TREE
	0	CM WALKIVED ECONT DOCKNOOD (JERNING) STRIKES OK 72, WEDIMIG 73, DMMIR BOWARO)
:	•	20" DENSE YEWS OR 20" BLUE PRINCESS HOLLIES OR 30" ULLIVE ANSIGNITATES UR APPROVED EQUA
	٠	IF PROTECTS EPHREAS OR IF GOLDFLAME SPREAS OR IF ANTHONY WATERER SPREAS OR APPROVED


LANDSCAPE NOTES

FAMING SECTION ACCION ON A CHARACTE SECTION AND ACCIONATE SECTION AND ACCIONATE SECTION AND ACCIONATE ACCIONATE AND ACCIONATE ACCIONATE AND ACCIONATE ACCIONATE ACCIONATE ACCIONATE ACCIONATE ACCIONAT

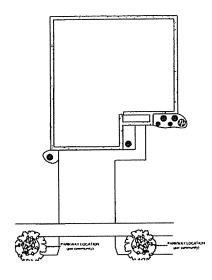

LANDSCAPE PACKAGE

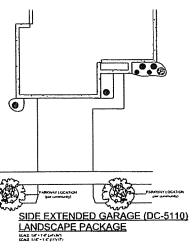

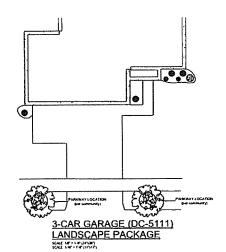




£.	E REEDLESS AM OR E NORWAY WARE OR E NORWAY WARE ON E AMERICAN EWESTOWN OR APPROVIDE EGUAL DIMOS TREE
	J' CRABAPILE VARRITES OR J' HANTHOWN VARRITES OR APPROVED EQUAL ORNAMENTA, TREE
⊕	30" DWARF BURNING BUSINES OR 35" RESTING DOGWOODS ON 35" ARROWMOOD VISURINGINS OR APPROVED EQUAL
•	24" DENSE YEWS OR 24" SCUE PRINCESS HOLERS OR 34" GLUZE AMBURTITAES OR APPROVED EQUAL
•	TIP THOCHEL IS IPPEAS ON TIP GOLDELINE EPPEAS ON TIP ANTHONY WATERER SPINE AS UN WYTHINGD E OUAL


LANDSCAPE NOTES

EMPARTMENT OF MILLION MAL DI JALTERNA ETONE WE BRICK EDDLE F SPYCEFED. HELLIOLD PHATHASIS SHARKET PLAN-ADDITIONAL PLANTHING LABELED AS "OPTIONAL" ANE ADDED ON A LOMANATY BASIS AT TO MONK OPICIET FOR EPICERIC QUANTITIES. TYPES AND 1925.


□ LOT NUMBER	COMMUNITY NAME	PRAFIDALE 2/13/2025 12:29:32 PM	orecomments		
~~ SEL-1801	smt	DOLLAND TIME LANDSCAPE PLAN	LI.I		
THE FIRST ME SMC PECALISMS ARE PROTECTED UNDER FEDERAL COPYRIGHT LAWS & CETTOR HOME SMARTING OWNERS OF THE HOME AND RESIDENCE CONTINUES.					

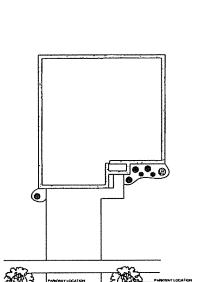

LANDSCAPE PACKAGE

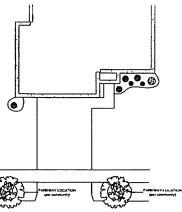

SIDE EXTENDED GARAGE (DC-5110) LANDSCAPE PACKAGE

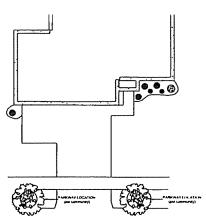

7		T SEEDLESS ACH ON T HORWAY MUPLE ON T HARROWN ON APPROVED EQUAL GHOOT TREE
		2' CRABAPPLE VARGETIES UR 2' HAWTHURDS VARIETIES OR APPROVED EQUAL ORDANIENTAL TREE
	®	THE WASHINGTON TO COMPANY BROWNING OF 32, WHILE B ON 32, MEDIANG SHE THE SHE SHE SHE SHE SHE SHE SHE SHE SHE S
	•	21" DENIE YEWS OR 21" BLUE PRINCESS HOLLIES OR 31" GLUYE AMBGETITAES LR APPROVED EGUAL
	•	18" FROCEEL'S SPIKEAS OR 18" DOLDFLAME SPIKEAS OR 18" ANDHONY WATERER SPIKEAS UR APPROVED FORM

LANDSCAPE NOTES

LABOUSCAPE MUIES

**FAMFOR SESS RELICIT MA CHANTENATE

\$104 WENCH COLOR \$ SPECIFICO

**RELICITE PARTHERS HOWER PERFUN

**ACCITIONA RANTHOLS LABELD AS

**OPTIONAL MA ADDEO ON A LIMBAURY


**ALE TO WORK GOODER SOR SPECIFIC

**LUMITIES TIPES MAI 5225


**LUMITIES TIPES MAI 5225

3-CAR GARAGE (DC-5111) LANDSCAPE PACKAGE


" LOT NUMBER	COMMUNITY NAME	PROFIDANE 2/13/2025 12:32:26 PM	SHEET HEALDER	
™ SEL-2011	sine.	OVERNO TITE LANDSCAPE PLAN	L1.1	
THESE PLANS AND EXPOSICATIONS ARE PROTECTED DURGEST FORMAL COMPOSITE LAND & OUTSIDE HOMES MAINTAINS OWNERS FOR SOUTH MAINTAINS AND HERVACOS. SOUR DATE IN 195001. Provided the Control of the South AND				

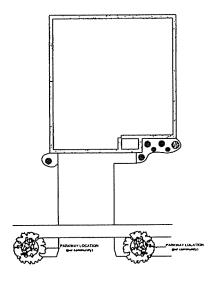

LANDSCAPE PACKAGE

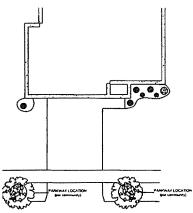

SIDE EXTENDED GARAGE (DC-5110) LANDSCAPE PACKAGE

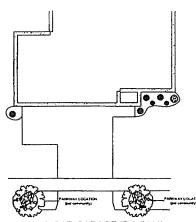

3-CAR GARAGE (DC-5111) LANDSCAPE PACKAGE


LOT NUMBER	COMMUNITY NAME	PARTOLIE 2/13/2025 12:40:19 PM	DEET NAMER	
~~ SEL-2166	sint	DOLUMNO TITLE LANDSCAPE PLAN	L1.1	
THESE FLANG AND EMPORENTIANS OF CRITICAL CONTROL CONTR				




()	P SEEDLESS ACH OR 7 MORNINY MUTE OR 7 MERICAN ENCETION OR APPROXED EQUAL DINGS TREE
	OR PHANTION VARETEE OR APPROVED EQUAL ORNAMINIA TREE
(9)	CH WALLOAD SCHOOL STROMMOODS ON 33. WHICH WOOD AMPRICATES TO ON WE SCHOOL ST. ON SCHOOL
0	ZIT DESGE YEMS DE 31* BLUE PRINCESE HOLLE'S OR ZIT OLONE AMOUNTAE'S UR APPHOVED EQUAL
•	III TROEBEL'S EMPEAS OR III GOLDFLAIR EMPEAS OR III ANTHONY WATERER SPREAS OR AMPRIACO EGUAL


LANDSCAPE NOTES

- PA-MITTERS ON WICLES MALEY METUPHATE STONE WE PRODUCED OF PACKET MY PROCESS OF PACKET MY SHOWN FIRST MY ADDITIONAL THE METUPHATE WE CAN CONTROVER THE METUPHATE OF A COMMUNITY SATE SATE WICH IN THE METUPHATE OF A COMMUNITY CANNETTERS TYPES AND SUZES

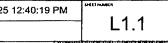


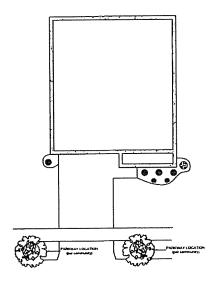

LANDSCAPE PACKAGE

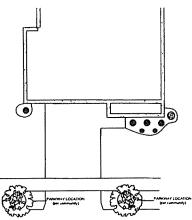

SIDE EXTENDED GARAGE (DC-5110) LANDSCAPE PACKAGE

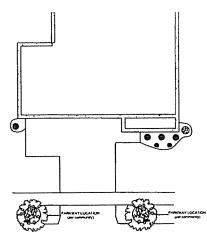

3-CAR GARAGE (DC-5111) LANDSCAPE PACKAGE





	I EEERES ADI OR I MORYAY MARE OR II MERCAN EMETICAN OR APPROVED LOUAL SHADE TREE
	2" CRANAPPLE VARIETIES UR 2" HAWTHORN VARIETIES OR N-PROVED E QUAL ORNOMENTAL TREE
₿	30' DITAR BURNES BUSHES OR 32' REDTWO 000W0005 OR 30' ARROWW000 VISURIALIAS VIRONWOOD VISURIALIAS
•	28" DENGE YEVIS OR 26" BLUE PRINCESS HOLLIES OR 31" GLUVE ARBORTITAES OR APPROVED EQUAL
•	IN FROCECUS SPINEAS OR IN GOLDFLAND SPINEAS OR IN ANTHONY WATERER EPIREAS OR APPROACO EDUAL

LANDSCAPE NOTES

- LANDSCAPE ON HELD SALCH HA TERMITE STONE WERDON CODE & SATOR ED. HOLLOUS HANDREN FOR HAND HANDLOOK HANDRON FOR HANDLOOK HANDRON HANDLOOK HANDLOOK HANDRON HANDLOOK HANDRON HANDLOOK HANDRON HANDLOOK HANDRON HANDLOOK HANDL

LOT	LOT NUMBER	COMMUNITY NAME		DEELHARCH 1 4
	ULL-2000		DUMPO TITLE LANDSCAPE PLAN	L1.1
THE SET FULLS WID SHIP CHICATON OF THE PROPERTY OF THE PROPERT				

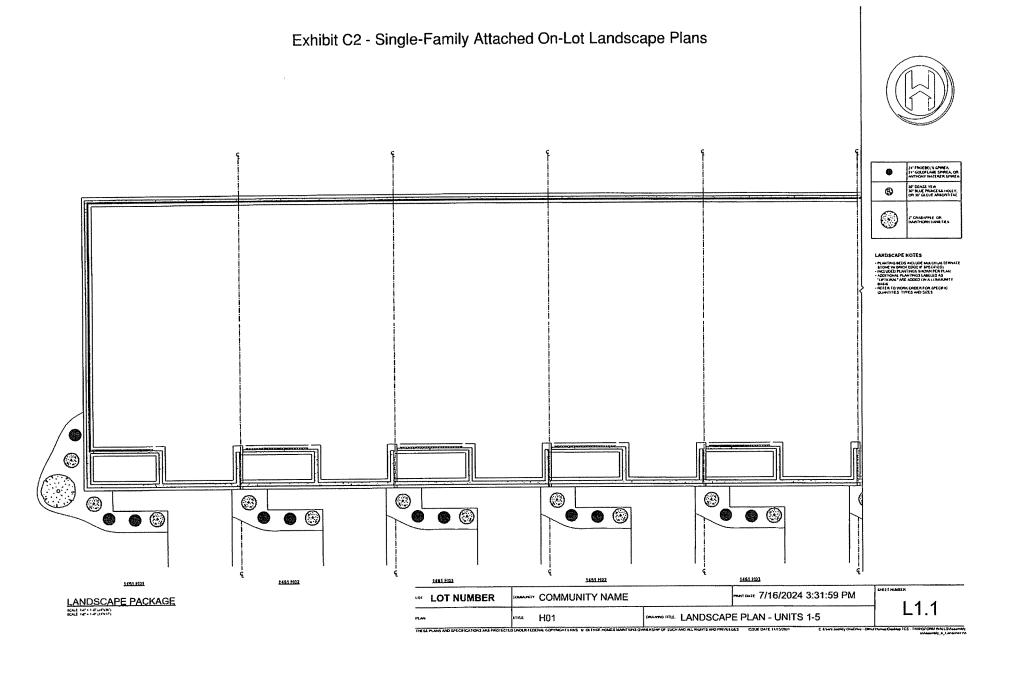

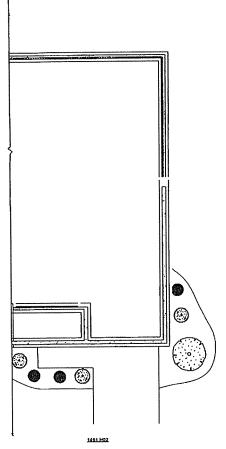

LANDSCAPE PACKAGE




•	SET PROCESCES SPREA SET GOXDELANE SPREA OR ANTHONY WATERER SPREA
●	AT DENSE YEW AT BLUE MUNCESS HOLLY OR ST' OLOVE AMBORITA
0	Z'ERABAPPLE OR HAWTHOMN VARETES

LANDSCAPE NOTES


PLANTINU BE DS INCLUDE MAJEN ALTERS STORE WE BROKE EDGE OF SPECIFICATION OF SPECIFICAT

₩ LOT NUMBER	COMMARKTY	COMMUNITY NAME	PHOTOGRE 7/16/2024 3:32:00 PM	SPECTNUMER
nw	arne	H01	DELAWAGE INTE LANDSCAPE PLAN - UNITS 6-10	LI.Z
THESE HAND AND DEFORMATIONS ARE PROTECTED UNDER FEDERAL COPPRISED FLARES CO. FROM PRINCES MANTANS OWNERS MAINTAINS OWNERS MANTANS OWNERS MANT				

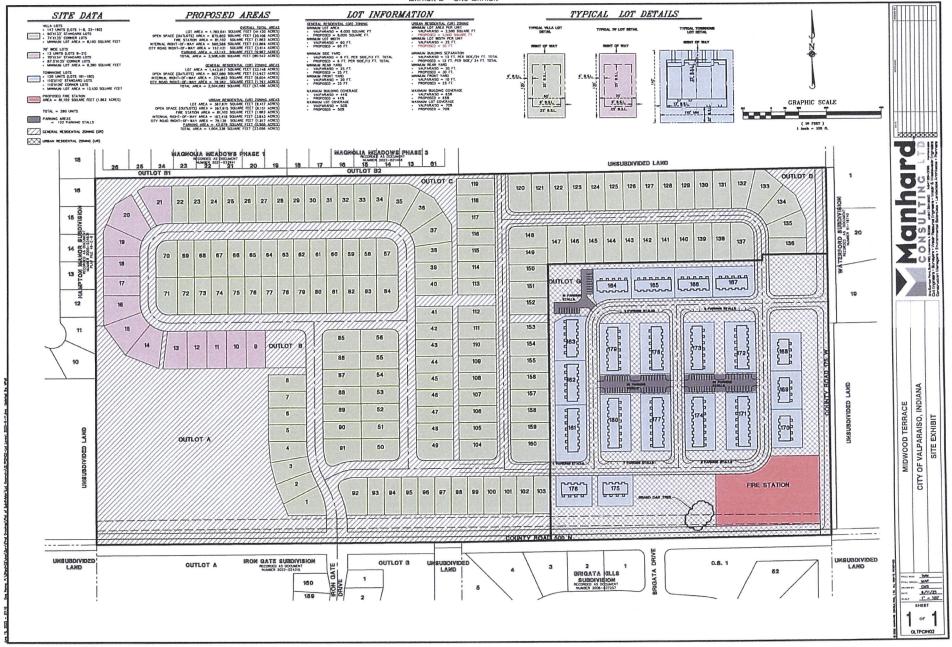

MIDWOOD TERRACE

BEING A SUBDIVISION OF PART OF THE SOUTHEAST QUARTER OF SECTION 4 AND THE SOUTHWEST QUARTER OF SECTION 3, TOWNSHIP 35 NORTH, RANGE 6, WEST OF THE SECOND PRINCIPAL MERIDIAN, IN PORTER COUNTY, INDIANA.

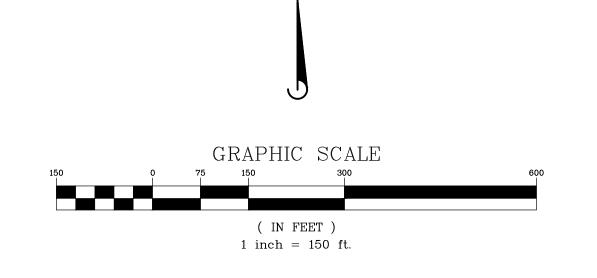

PROPOSED AREAS

LOT AREA = 1,810,622 SQUARE FEET (41.566 ACRES) OUTLOTS AREA = 1,001,592 SQUARE FEET (22.993 ACRES) RIGHT-OF-WAY AREA = 696,206 SQUARE FEET (15.983 ACRES) TOTAL AREA = 3,508,420 SQUARE FEET (80.542 ACRES)

PROPERTY ADDRESS

175 W 500 N, VALPARAISO, INDIANA 46385

PINS

64-09-04-476-003.000-003 64-09-04-476-002.000-003 64-09-03-351-002.000-003 64-09-03-351-001.000-003

PROPOSED SETBACKS

FRONT = 25 FEETSIDEYARD = 5 FEETREAR = 15 FEETCORNER SIDEYARD = 20 FEET

DEDICATION STATEMENT

DEED OF DEDICATION

WE. THE LAKE ACQUISITIONS, INC AND PRAIRIE DEVELOPMENT LLC, OWNERS OF THE REAL ESTATE SHOWN AND DESCRIBED HEREIN, DO HEREBY CERTIFY THAT WE HAVE LAID OFF, PLATTED, AND SUBDIVIDED SAID REAL ESTATE IN ACCORDANCE WITH THE ATTACHED PLAT. THIS SUBDIVISION SHALL BE KNOWN AND DESIGNATED AS MIDWOOD TERRACE SUBDIVISION. ALL STREETS, CROSSWALKS AND PUBLIC WAYS SHOWN AND NOT HERETOFORE DEDICATED ARE HEREBY DEDICATED TO THE CITY OF VALPARAISO FOR USE BY THE PUBLIC IN GENERAL.

OUTLOTS A, B, C, C1, C2, D, E, F, G, H, AND J ARE HEREBY DEDICATED TO THE CITY OF VALPARAISO AND THE MIDWOOD TERRACE HOME OWNERS ASSOCIATION AS A PUBLIC UTILITY. DRAINAGE, STORM WATER MANAGEMENT AND DETENTION EASEMENT FOR THE PURPOSES OF STORM WATER MANAGEMENT. OWNERSHIP OF OUTLOTS A, B, C, C1, C2, D, E, F, G, H, AND J ARE HEREBY GRANTED TO THE MIDWOOD TERRACE HOME OWNERS ASSOCIATION AND SHALL BE MAINTAINED BY THE MIDWOOD TERRACE HOME OWNERS ASSOCIATION IN ACCORDANCE WITH ALL CITY OF VALPARAISO ORDINANCES. IN THE EVENT THE CITY OF VALPARAISO DEEMS ACQUIRING OUTLOTS A, B, C, C1, C2, D, E, F, G, H, AND J ARE IN THE PUBLIC INTEREST FOR THE OPERATIONS AND MAINTENANCE OF ITS STORM WATER INFRASTRUCTURE SYSTEM, THE PROPERTY OWNERS ASSOCIATION SHALL GRANT OUTLOTS A, B, C, C1, C2, D, E, F, G, H, AND J AND THE RESPONSIBILITY FOR ITS MAINTENANCE TO THE CITY OF VALPARAISO WITHOUT COST TO THE CITY.


OWNERSHIP OF OUTLOT I IS HEREBY GRANTED TO THE CITY OF VALPARAISO AND SHALL BE MAINTAINED BY THE CITY OF VALPARAISO IN ACCORDANCE WITH ALL CITY OF VALPARAISO


OPERATION AND MAINTENANCE OF OPEN SPACES, COMMON AREAS, REAR OR SIDE YARD SWALES, DETENTION FACILITIES, REAR OR SIDE YARD STORM SEWERS AND OUTLOTS SHALL BE BY THE PROPERTY OWNERS' ASSOCIATION ("ASSOCIATION"). IN THE EVENT OF AN EMERGENCY WHERE PROPERTY DAMAGE OR PERSONAL INJURY MAY RESULT FROM THE ASSOCIATION'S FAILURE TO MAINTAIN OR REPAIR SAID FACILITIES, THE CITY SHALL HAVE THE RIGHT TO ENTER UPON THE PROPERTY, MAKE ANY NECESSARY CORRECTIONS TO REMEDY THE SITUATION AND THEN RECOVER ALL ADMINISTRATIVE, LEGAL, ENGINEERING, AND CONSTRUCTION COSTS FOR SAID WORK FROM THE ASSOCIATION OR BY SPECIAL ASSESSMENT OF THE BENEFITED PROPERTY OWNERS.


PUBLIC UTILITY AND DRAINAGE EASEMENT PROVISIONS

BE MAINTAINED BY THE MIDWOOD TERRACE OWNERS ASSOCIATION.

A NON-EXCLUSIVE EASEMENT IS HEREBY GRANTED TO THE CITY OF VALPARAISO AND PUBLIC UTILITY COMPANIES, INCLUDING SBC AND NORTHERN INDIANA PUBLIC SERVICE COMPANY. SEVERALLY AND PRIVATE UTILITY COMPANIES WHERE THEY HAVE A CERTIFICATE OF TERRITORIAL AUTHORITY TO RENDER SERVICE AND THEIR RESPECTIVE SUCCESSORS AND ASSIGNS, TO INSTALL, PLACE AND MAINTAIN SEWERS (STORM AND SANITARY), WATER MAINS, GAS MAINS, DRAINAGE SWALES, CONDUITS, CABLES, POLES AND WIRES UNDERGROUND WITH ALL NECESSARY BRACES, GUYS, ANCHORS, AND OTHER APPLIANCES IN, UPON, UNDER, OVER OR ALONG THE STRIPS OF LAND DESIGNATED ON THE PLAT AND MARKED "PUBLIC UTILITY AND DRAINAGE EASEMENT" FOR THE PURPOSE OF SERVING MIDWOOD TERRACE SUBDIVISION AND THE PUBLIC IN GENERAL WITH SEWER (STORM AND SANITARY), GAS, WATER, ELECTRIC AND TELEPHONE SERVICE. AND FOR THE PURPOSE OF HANDLING THE STORM WATER AND/OR SURFACE DRAINAGE RUNOFF, INCLUDING THE RIGHT TO USE THE STREETS AND/OR ROADWAY EASEMENT AREAS WHERE NECESSARY, TOGETHER WITH THE RIGHT TO ENTER UPON THE SAID EASEMENT FOR PUBLIC UTILITIES AND DRAINAGE AT ALL TIMES FOR ANY AND ALL OF THE PURPOSES AFORESAID AND TO TRIM AND KEEP TRIMMED ANY TREES, SHRUBS, OR SAPLINGS THAT INTERFERE WITH ANY SUCH UTILITY EQUIPMENT. NO PERMANENT BUILDINGS SHALL BE PLACED ON SAID EASEMENT, BUT SAME MAY BE USED FOR GARDENS, SHRUBS, LANDSCAPING, AND OTHER PURPOSES THAT DO NOT INTERFERE WITH THE USE OF SAID EASEMENT FOR SUCH PUBLIC UTILITY PURPOSES. ALL OUTLOT AREAS, SIDE AND REAR YARD STORM SEWERS SHALL

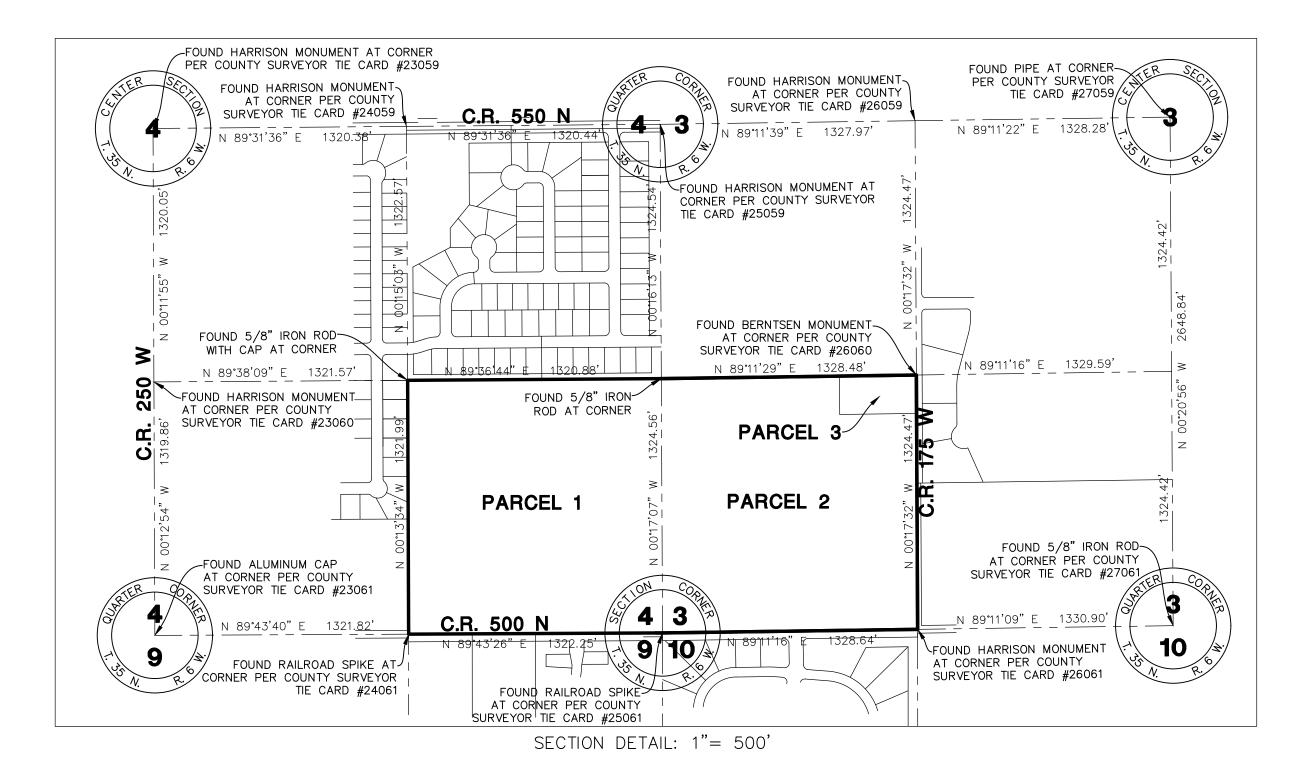

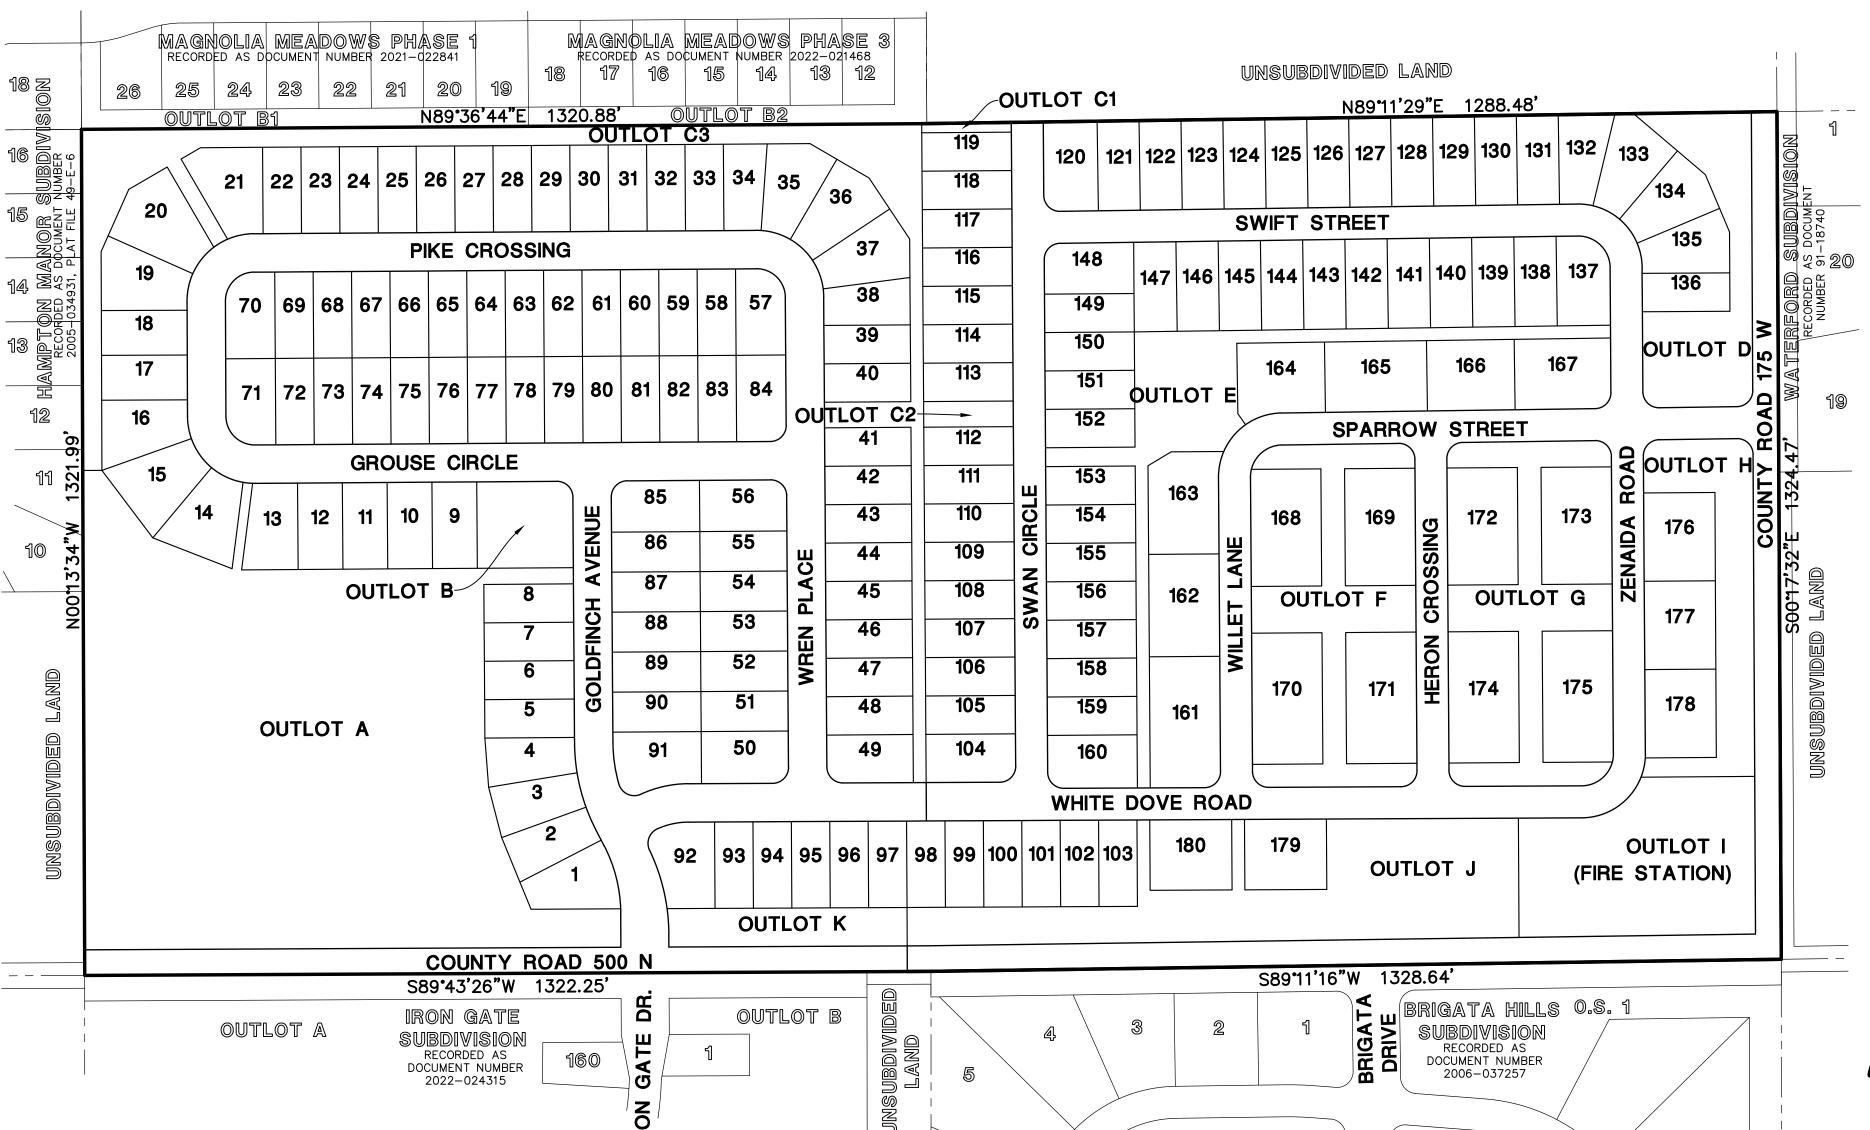

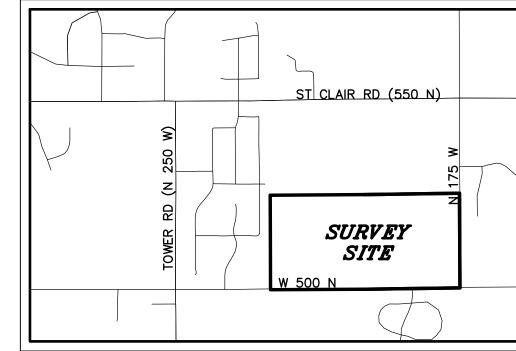

LOCATION MAP

NOT TO SCALE

SURVEY PREPARED FOR

LAKE ACQUISITIONS, INC 8051 WICKER AVE, SUITE A ST. JOHN, INDIANA 46373

ABBREVIATIONS

P.U.D.E. = PUBLIC UTILITY AND DRAINAGE EASEMENT B.S.L. = BUILDING SETBACK LINE

FLOOD HAZARD NOTE:

THE FEDERAL EMERGENCY MANAGEMENT AGENCY FIRM COMMUNITY PANEL NUMBER 18127C0138D WITH AN EFFECTIVE DATE OF SEPTEMBER 30, 2015 INDICATES THAT THE ABOVE DESCRIBED PROPERTY LIES WITHIN AREAS DESIGNATED AS ZONE X (UNSHADED). ZONE X (UNSHADED) IS DEFINED AS AREAS OUTSIDE THE 0.2% ANNUAL CHANCE FLOOD HAZARD PER THE FLOOD INSURANCE RATE MAPS. THIS MAP DOES NOT NECESSARILY SHOW ALL AREAS SUBJECT TO FLOODING IN THE COMMUNITY OR ALL PLANIMETRIC FEATURES OUTSIDE SPECIAL FLOOD HAZARD AREAS. THIS DOES NOT GUARANTEE THAT THE SURVEYED PROPERTY WILL OR WILL NOT FLOOD. APPROXIMATE LOCATIONS OF FLOOD ZONES HAVE BEEN SHOWN HEREON BASED ON THE CURRENT FLOOD INSURANCE

LEGAL DESCRIPTION

THE SOUTHEAST QUARTER OF THE SOUTHEAST QUARTER OF SECTION 4. TOWNSHIP 35 NORTH, RANGE 6 WEST OF THE 2ND P.M. IN PORTER COUNTY, INDIANA.

THE SOUTHWEST QUARTER OF THE SOUTHWEST QUARTER OF SECTION 3, TOWNSHIP 35 NORTH, RANGE 6 WEST OF THE 2ND P.M., IN PORTER COUNTY, INDIANA EXCEPTING THEREFROM: A PARCEL OF LAND IN THE SOUTHWEST QUARTER OF THE SOUTHWEST QUARTER OF SECTION 3, TOWNSHIP 35 NORTH, RANGE 6 WEST OF THE 2ND P.M., DESCRIBED AS: COMMENCING AT THE NORTHEAST CORNER OF SAID QUARTER-QUARTER SECTION, THENCE SOUTH ON SAID SECTION LINE 200 FEET; THENCE WEST PARALLEL TO THE QUARTER-QUARTER SECTION LINE 400 FEET; THENCE NORTH 200 FEET TO SAID QUARTER-QUARTER SECTION LINE: THENCE EAST 400 FEET TO THE POINT OF

A PARCEL OF LAND IN THE SOUTHWEST QUARTER OF THE SOUTHWEST QUARTER OF SECTION 3, TOWNSHIP 35 NORTH, RANGE 6 WEST OF THE 2ND P.M., DESCRIBED AS:

COMMENCING AT THE NORTHEAST CORNER OF SAID QUARTER-QUARTER SECTION, THENCE SOUTH ON SAID SECTION LINE 200 FEET; THENCE WEST PARALLEL TO THE QUARTER-QUARTER SECTION LINE 400 FEET; THENCE NORTH 200 FEET TO SAID QUARTER-QUARTER SECTION LINE; THENCE EAST 400 FEET TO THE POINT OF

SURVEYOR'S NOTES

1. THIS SUBDIVISION CONSISTS OF 160 SINGLE FAMILY LOTS, 20 TOWNHOME LOTS, AND 13 OUTLOTS, AND ARE PART OF AN INTEGRAL NUMBERING SYSTEM TO EMBRACE ALL OF MIDWOOD TERRACE SUBDIVISION.

2. DISTANCES ARE MARKED IN FEET AND DECIMAL PLACES THEREOF. NO DIMENSION SHALL BE ASSUMED BY SCALE MEASUREMENT HEREON. DISTANCES AND/OR BEARINGS SHOWN IN PARENTHESIS (456.67') ARE RECORD OR DEED VALUES.

3. FIDELITY NATIONAL TITLE INSURANCE COMPANY COMMITMENT NO. FNW2101802 WITH AN EFFECTIVE DATE OF APRIL 16, 2021 HAS BEEN REVIEWED IN CONJUNCTION WITH THE PREPARATION OF THIS SUBDIVISION. THIS SURVEY MAY NOT REFLECT MATTERS OF TITLE THAT MAY BENEFIT OR BURDEN THE PROPERTY UNLESS THEY ARE CONTAINED IN THE ABOVE TITLE COMMITMENT.

4. PURSUANT TO 865 IAC 1-12-13 (d) AND (e), CROSS REFERENCE IS HEREBY MADE TO AN ALTA/NSPS LAND TITLE SURVEY PREPARED BY MANHARD CONSULTING, LLC. DATED SEPTEMBER 7, 2021 AND RECORDED AS DOCUMENT NUMBER 2023-000980 FOR THE OVERALL BOUNDARY OF THIS SUBDIVISION. THERE HAS BEEN NO CHANGE FROM THE MATTERS OF SURVEY REVEALED BY THE CROSS-REFERENCED SURVEY, OR ANY PRIOR SUBDIVISION PLATS CONTAINED THEREIN, ON ANY LINES THAT ARE COMMON WITH THE NEW SUBDIVISION.

SURVEYOR CERTIFICATE

STATE OF ILLINOIS COUNTY OF LAKE

ARE ACCURATELY SHOWN.

LICENSE EXPIRES JULY 31, 2026

I, JACOB I, DUNHAM. HEREBY CERTIFY THAT I AM A LAND SURVEYOR LICENSED IN COMPLIANCE WITH THE LAWS OF THE STATE OF INDIANA, AND THAT TO THE BEST OF MY KNOWLEDGE, THIS PLAT CONFORMS TO THE REQUIREMENTS OF PORTER COUNTY UNIFIED DEVELOPMENT ORDINANCE; THAT THE MARKERS AND MONUMENTS SHOWN ON THE PLAT ACTUALLY EXIST; AND THAT THEIR LOCATION, SIZE, TYPE AND MATERIAL

WITNESS MY HAND AND SEAL THIS 11TH DAY OF JULY, 2025. INDIANA REGISTERED LAND SURVEYOR NO. LS-22300011



PROJ. ASSOC.:<u>JID</u> SCALE:

PROJ. MGR.: TMM 06/27/25 1" = 150' SHEET

OLTPCIN02

DIVISION

SUB

OF

VALPARAISO, INDIANA

OF

CITY

ERRACI

0

PRIMARY PLAT

MIDWOOD TERRACE

CURVE TABLE

CURVE | DELTA | RADIUS | LENGTH | CHORD BEARING | CHORD

C1 | 90°00'00" | 25.00' | 39.27' | N44°36'44"E | 35.36'


C3 | 90°00'01" | 25.00' | 39.27' | S44°36'44"W | 35.36' C4 90°00'00" 25.00' 39.27' N45°23'16"W 35.36'

C5 | 15°32'52" | 240.00' | 65.13' | S08°09'42"E | 64.93' C6 | 98°41'44" | 25.00' | 43.06' | S65°17'00"E | 37.93'

C7 | 91°22'35" | 25.00' | 39.87' | S20°08'37"W | 35.78'

C2 | 90°00'00" | 25.00' | 39.27' | N45°23'16"W


BEING A SUBDIVISION OF PART OF THE SOUTHEAST QUARTER OF SECTION 4 AND THE SOUTHWEST QUARTER OF SECTION 3, TOWNSHIP 35 NORTH, RANGE 6, WEST OF THE SECOND PRINCIPAL MERIDIAN, IN PORTER COUNTY, INDIANA.

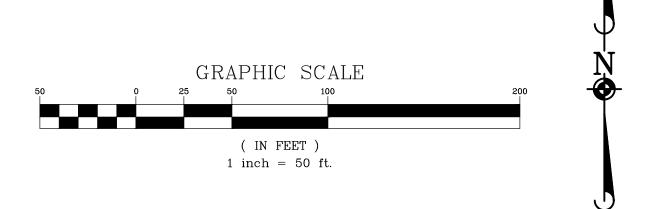

SUBDIVISION

ABBREVIATIONS

P.U.D.E. = PUBLIC UTILITY AND DRAINAGE EASEMENT B.S.L. = BUILDING SETBACK LINE

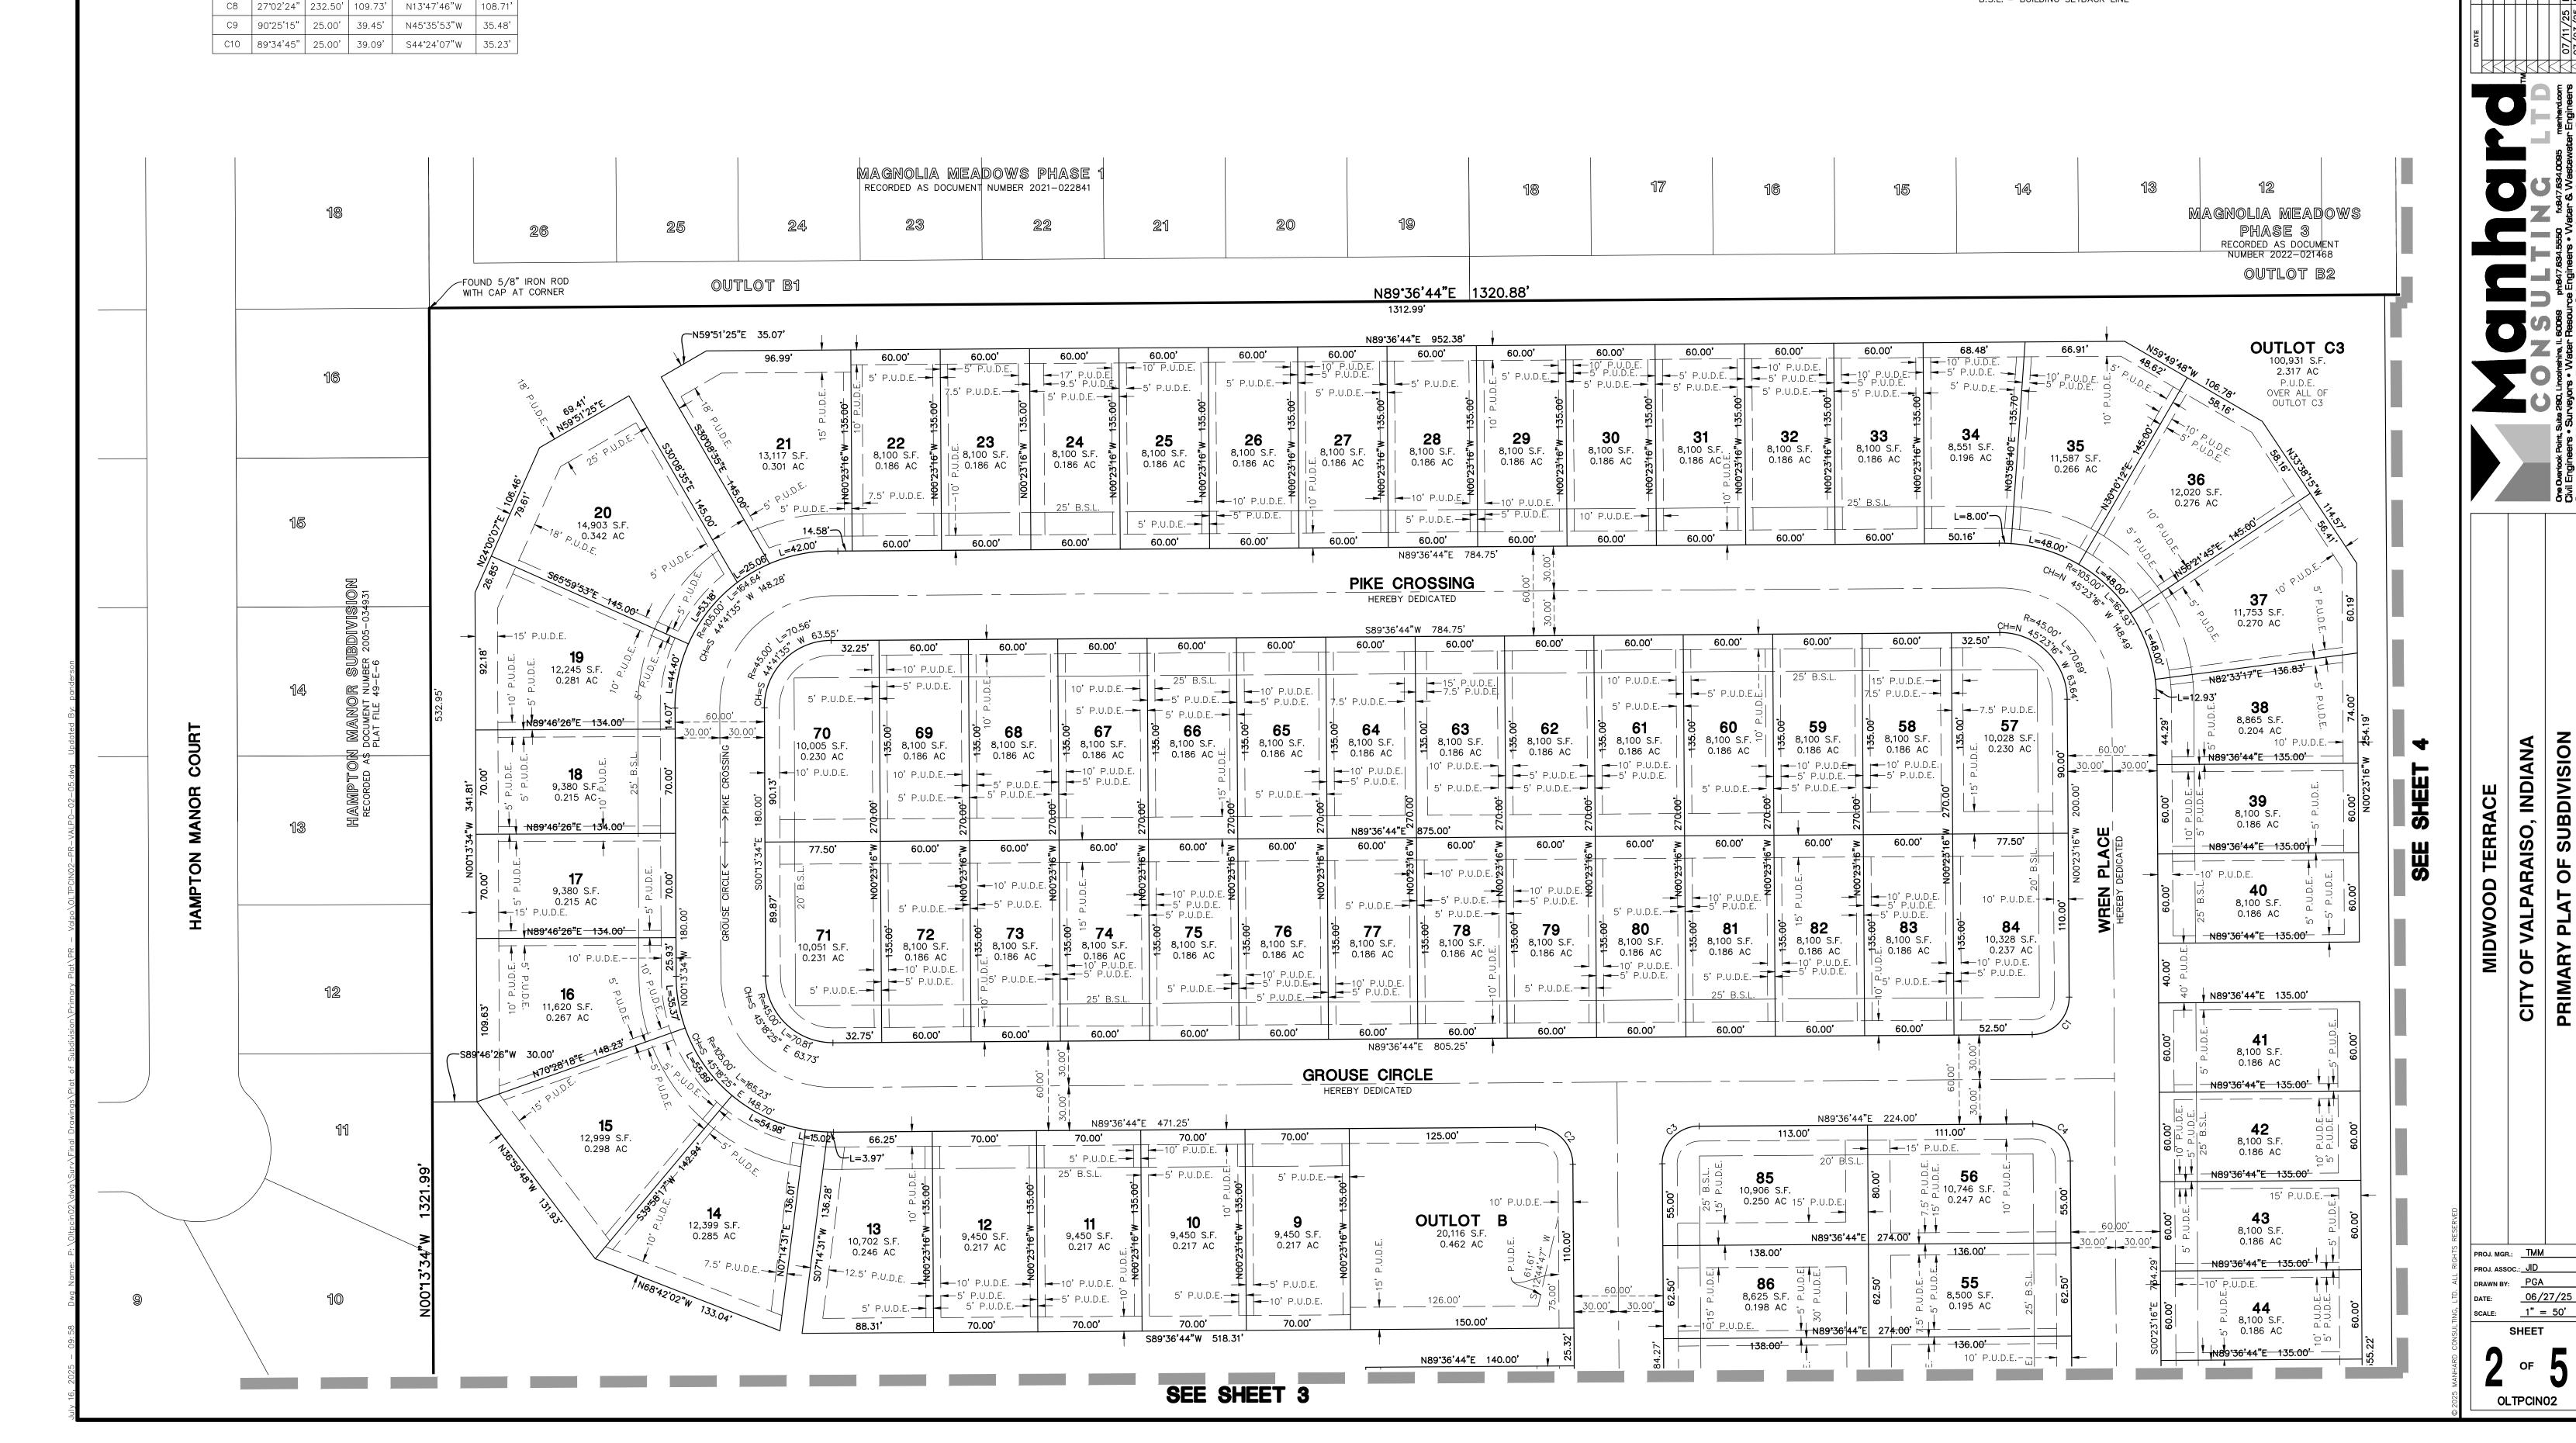

CURVE TABLE PRIMARY PLAT CURVE | DELTA | RADIUS | LENGTH | CHORD BEARING | CHORD C1 90°00'00" 25.00' 39.27' N44°36'44"E 35.36' C2 | 90°00'00" | 25.00' | 39.27' | N45°23'16"W 35.36' MIDWOOD TERRACE C3 | 90°00'01" | 25.00' | 39.27' | S44°36'44"W 35.36' GRAPHIC SCALE C4 | 90°00'00" | 25.00' | 39.27' | N45°23'16"W 35.36' BEING A SUBDIVISION OF PART OF THE SOUTHEAST QUARTER OF SECTION 4 AND **ABBREVIATIONS** C5 | 15°32'52" | 240.00' | 65.13' | S08°09'42"E 64.93' THE SOUTHWEST QUARTER OF SECTION 3, TOWNSHIP 35 NORTH, RANGE 6, WEST OF THE SECOND PRINCIPAL MERIDIAN, IN PORTER COUNTY, INDIANA. C6 | 98°41'44" | 25.00' | 43.06' | S65°17'00"E 37.93' (IN FEET) P.U.D.E. = PUBLIC UTILITY AND DRAINAGE EASEMENT 1 inch = 50 ft.C7 | 91°22'35" | 25.00' | 39.87' | S20°08'37"W 35.78' B.S.L. = BUILDING SETBACK LINE C8 | 27°02'24" | 232.50' | 109.73' | N13°47'46"W | 108.71' C9 90°25'15" 25.00' 39.45' N45°35'53"W 35.48' | C10 | 89°34'45" | 25.00' | 39.09' | S44°24'07"W | 35.23' SEE SHEET 2 **15** 12,999 S.F. 0.298 AC _____113.00' 111.00' 125.00' 70.00' 70.00' 66.25 8,100 S.F. 5' P.U.D.E. 10' P.U.D.E. 0.186 AC 25' B.S.L. N89*36'44"E 135.00' → 5' P.U.D.E. 5' P.U.D.E. → 10,746 S.F. 10,906 S.F. 0.250 AC 15' P.U.D.E. 10' P.U.D.E.—► **OUTLOT B** 20,116 S.F. 12,399 S.F. 0.285 AC 8,100 S.F. 9,450 S.F. 9,450 S.F. N89*36'44"E 274.00' 0.186 AC 0.462 AC 0.217 AC 0.217 AC 0.217 AC 0.217 AC 0.246 AC - N89*36'44"E - 135.00'- [\] **-**5' P.U.D.E. **−**5' P.U.D.E. 5' P.U.D.E. 5' P.U.D.E. 8,500 S.F. _1<u>26.00</u>'_ 0.195 AC 0.198 AC 70.00 △ 8,100 S.F. 150.00' 70.00' în 0.186 AC S89*36'44"W 518.31' 10' P.U.D.E.-N89°36'44"E 140.00' 8,625 S.F. 8,500 S.F. **45** 8,100 S.F. 0.195 AC 0.198 AC 8,400 S.F. 0.193 AC → N89°36'44"E 140.00' 8,500 S.F. a a a a ວີ ^ດ 8,625 S.F. ເ 0.195 AC 10.00 L 0.198 AC 1 8,100 S.F. 8,400 S.F. 0.186 AC 0.193 AC N89*36'44"E 135.00' 0.195 AC 0.198 AC. 8,100 S.F. 8,400 S.F. 0.186 AC 0.193 AC N89°36'44"E 140.00' v ---10' P.U.D.E. 10' P.U.D.E.—► 🛏 ਘં S 0.195 AC 8,100 S.F. 8,400 S.F. 0.193 AC 0.186 AC N89'36'44"E 274.00' N89'36'44"E 135.00' OUTLOT A 412,602 S.F. 9.472 AC P.U.D.E. OVER ALL OF OUTLOT A ─N89°36'44"E─ 140.00' 15' P.U.D.E. → | | | | SEE [⊥] 10,004 S.F. 9,205 S.F. 11,916 S.F. 0.251 AC 0.230 AC 0.211 AC 0.274 AC SUBDIVISION 110.05 CITY OF VALPARAISO, INDIANA OUTLOT C3 S89°43'26"W 131.56' ∱ 100,931 S.F. WHITE DOVE ROAD ___2.317__AC__ TERRACE P.U.D.E. OVER ALL OF OUTLOT C3 9,481 S.F. HEREBY DEDICATED 0.218 AC R=120.00' L=50.04' 3 77.46'41" W 49.68' 60.00 60.00' 60.00' OF 5' P.U.D.E. MIDWOOD PRIMARY PLAT 11,971 S.F. 0.275 AC . 8,100 S.F. 8,100 S.F. 100 0.186 AC 8,100 S.F. 8,100 S.F. □ 0.186 AC 0.186 AC 0.186 AC 11,270 S.F. 0.259 AC **10** P.U.D.E. | ົ້າ5' P.U.D.E. - - → 10' P.U.D.E. S89'43'26"W 140.00' _____L=7.12'____ S89'43'26"W 375.00' OUTLOT K 22,378 S.F. OVER ALL OF OUTLOT K -PROPOSED 35' TRANSCANADA-PROPOSED 35' TRANSCANADA PIPELINE EASEMENT PIPELINE EASEMENT 0.514 AC N 89°38'36" E 2212.43' 372.38 837.84 S89°43'26"W 372.38' S89°43'26"W 837.84' -HEREBY DEDICATED-TO THE CITY OF VALPARAISO COUNTY ROAD 500 N S89°43'26"W 1322.25' FOUND RAILROAD SPIKE AT CORNER PER COUNTY SURVEYOR TIE CARD #24061 UNSUBDIVIDED DRIVE PROJ. MGR.: TMM LAND iron gate UNSUBDIVIDED PROJ. ASSOC.: JID SUBDIVISION RECORDED AS DOCUMENT NUMBER 2022-024315 LAND DRAWN BY: PGA OUTLOT A 06/27/25 OUTLOT B 1" = 50' SCALE: SHEET RON OF 160 OLTPCIN02


CURVE TABLE CURVE | DELTA | RADIUS | LENGTH | CHORD BEARING | CHORD C1 | 90°00'00" | 25.00' | 39.27' | N44°36'44"E | 35.36' C2 | 90°00'00" | 25.00' | 39.27' | N45°23'16"W | 35.36' C3 | 90°00'01" | 25.00' | 39.27' | S44°36'44"W | 35.36' C4 90°00'00" 25.00' 39.27' N45°23'16"W 35.36' C5 | 15°32'52" | 240.00' | 65.13' | S08°09'42"E | 64.93' C6 | 98°41'44" | 25.00' | 43.06' | S65°17'00"E | 37.93' C7 | 91°22'35" | 25.00' | 39.87' | S20°08'37"W C8 | 27°02'24" | 232.50' | 109.73' | N13°47'46"W | 108.71' C9 | 90°25'15" | 25.00' | 39.45' | N45°35'53"W | 35.48' C10 | 89°34'45" | 25.00' | 39.09' | S44°24'07"W | 35.23'

CURVE TABLE					
CURVE	DELTA RADIUS LENGTH CHORD BEARING CHORD				
C11	90°25'15"	25.00'	39.45	N45°35'53"W	35.48'
C12	89°34'45"	25.00'	39.09'	S44°24'07"W	35.23'
C13	90°30'58"	25.00'	39.50'	N45°33'02"W	35.51'

PRIMARY PLAT

MIDWOOD TERRACE

BEING A SUBDIVISION OF PART OF THE SOUTHEAST QUARTER OF SECTION 4 AND THE SOUTHWEST QUARTER OF SECTION 3, TOWNSHIP 35 NORTH, RANGE 6, WEST OF THE SECOND PRINCIPAL MERIDIAN, IN PORTER COUNTY, INDIANA.

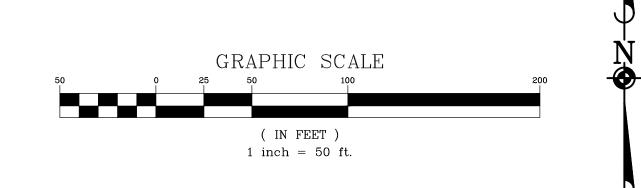

ABBREVIATIONS

P.U.D.E. = PUBLIC UTILITY AND DRAINAGE EASEMENT B.S.L. = BUILDING SETBACK LINE

SUBDIVISION

VALPARAISO, INDIANA


CITY OF

06/27/25

1" = 50'

SHEET



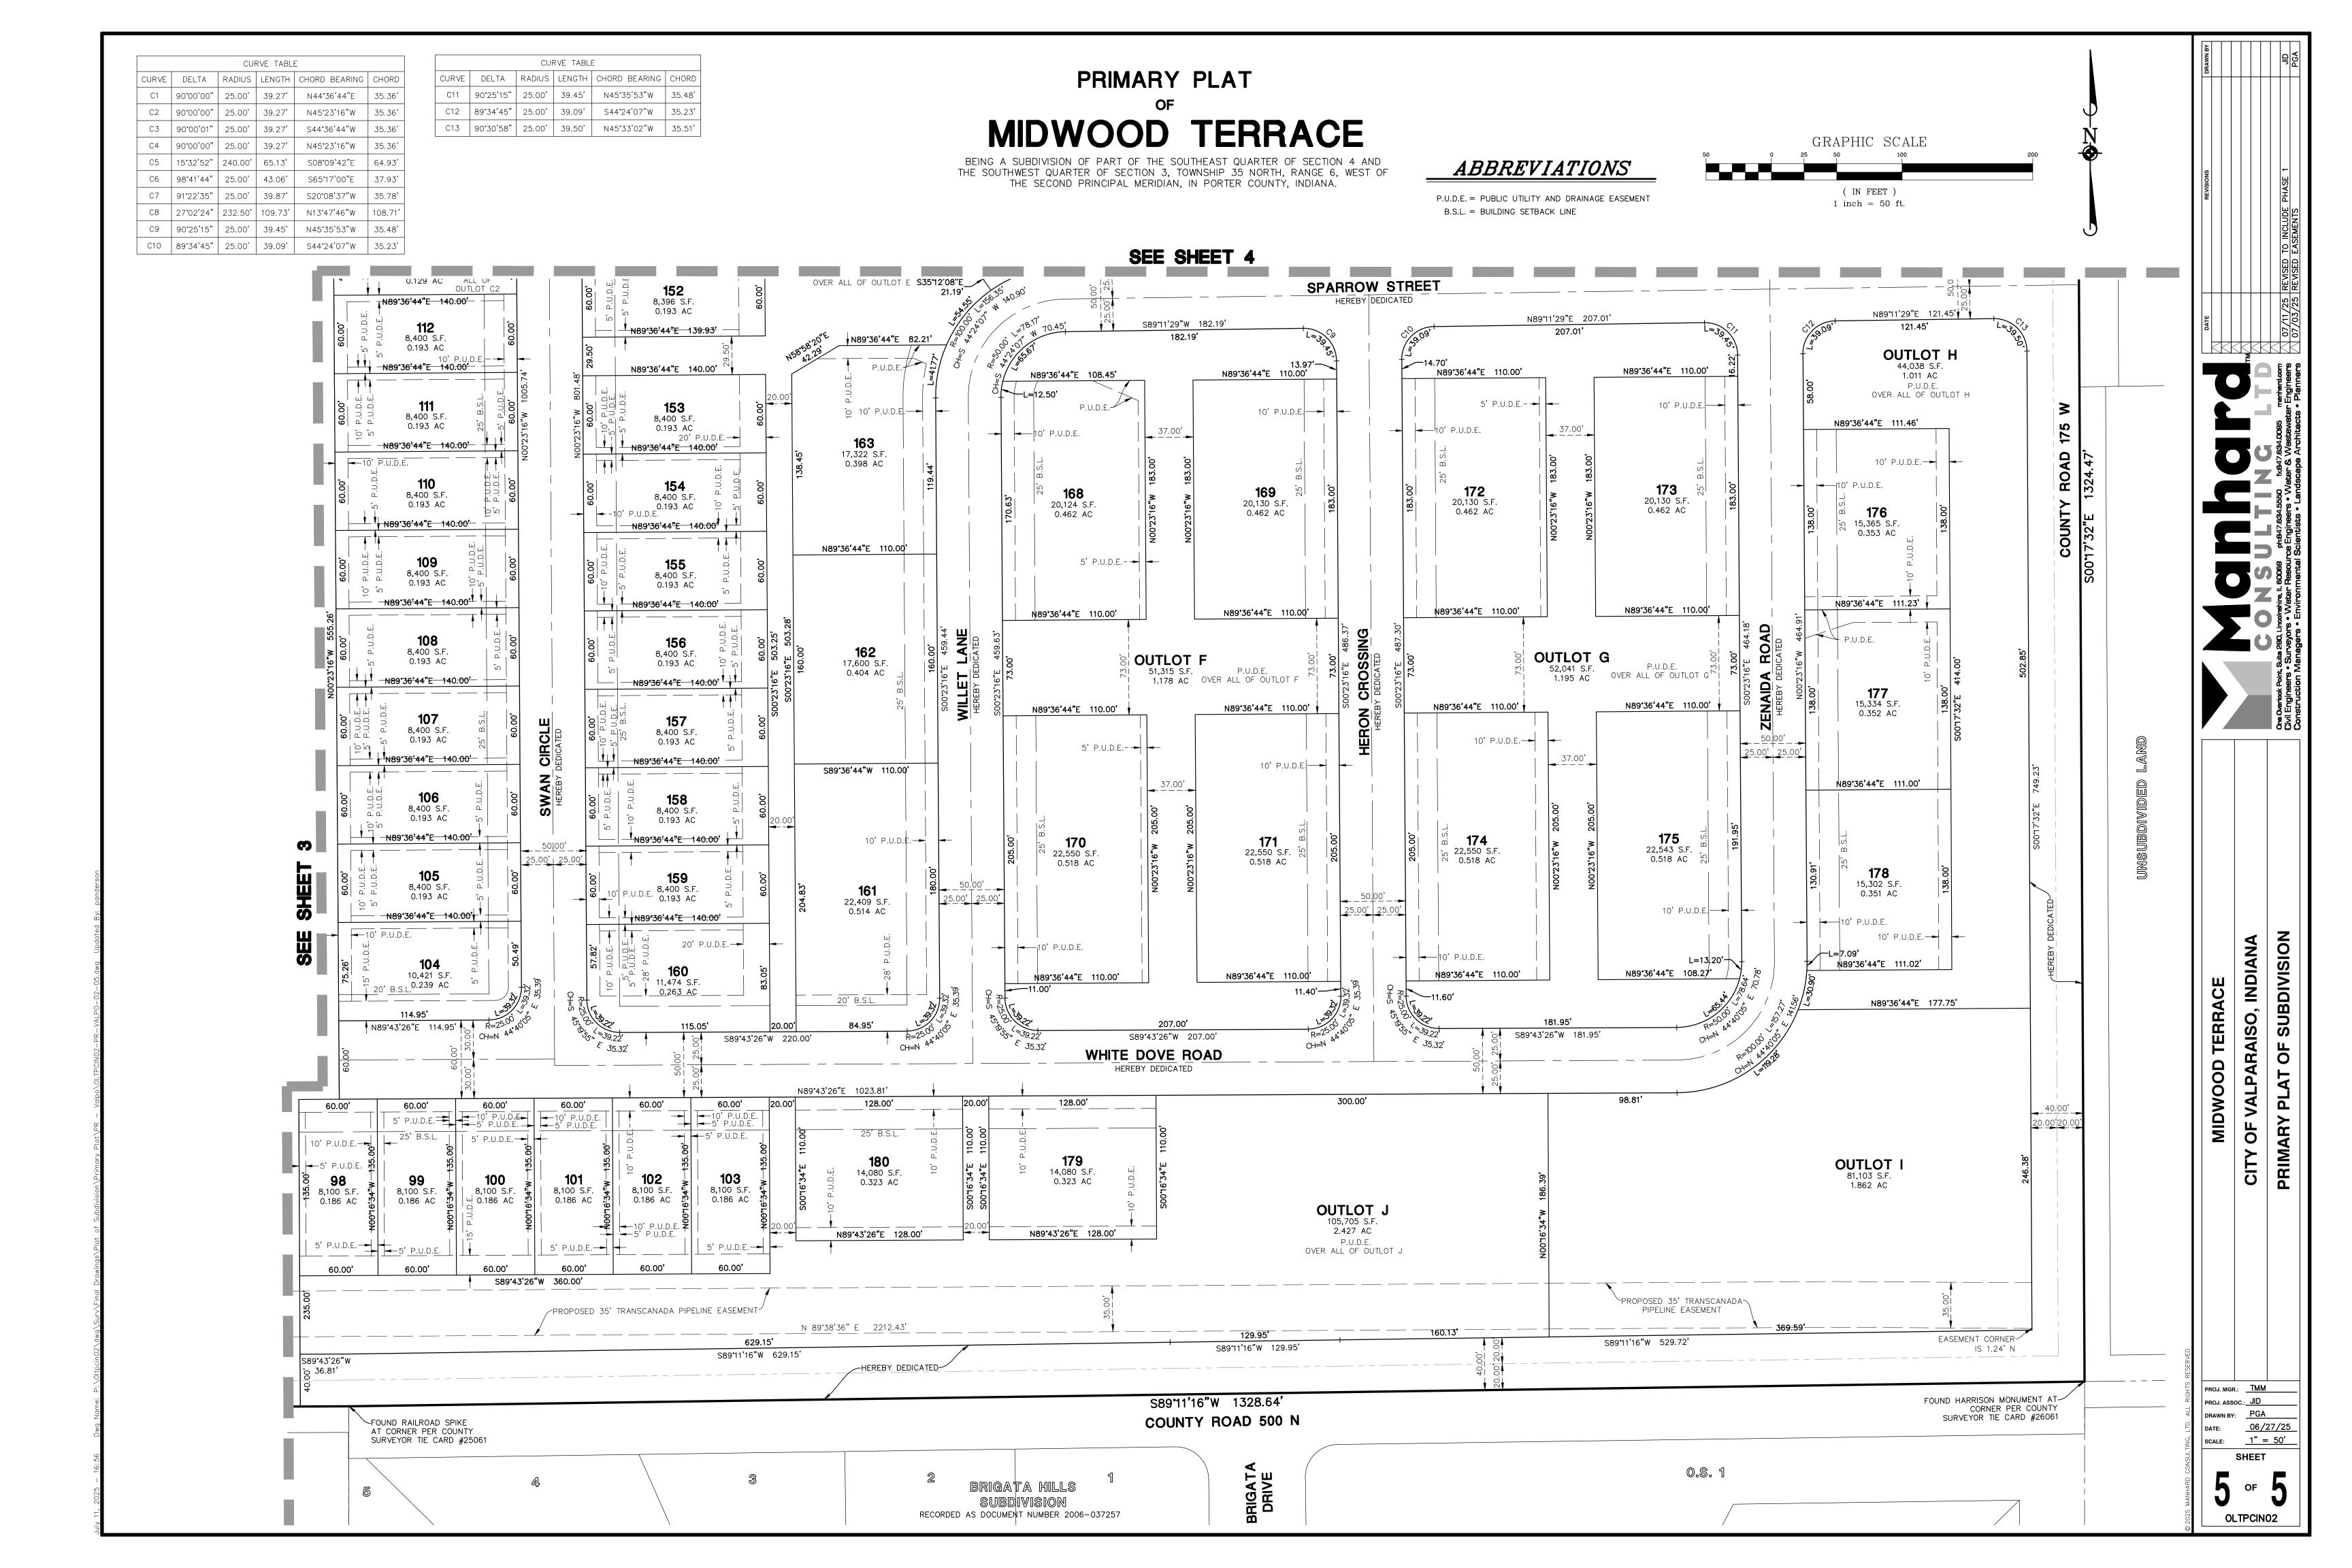

Final Landscape Plan

MIDWOOD TERRACE

Porter County, Indiana

August 28, 2025

CONSULTANTS:




LANDSCAPE ARCHITECT:

GARY R. WEBER ASSOCIATES, INC 402 W. LIBERTY DRIVE WHEATON, ILLINOIS 60187



CIVIL ENGINEER

MANHARD CONSULTING, LTD.
333 E BUTTERFIELD ROAD
SUITE 600
LOMBARD, ILLINOIS 60148

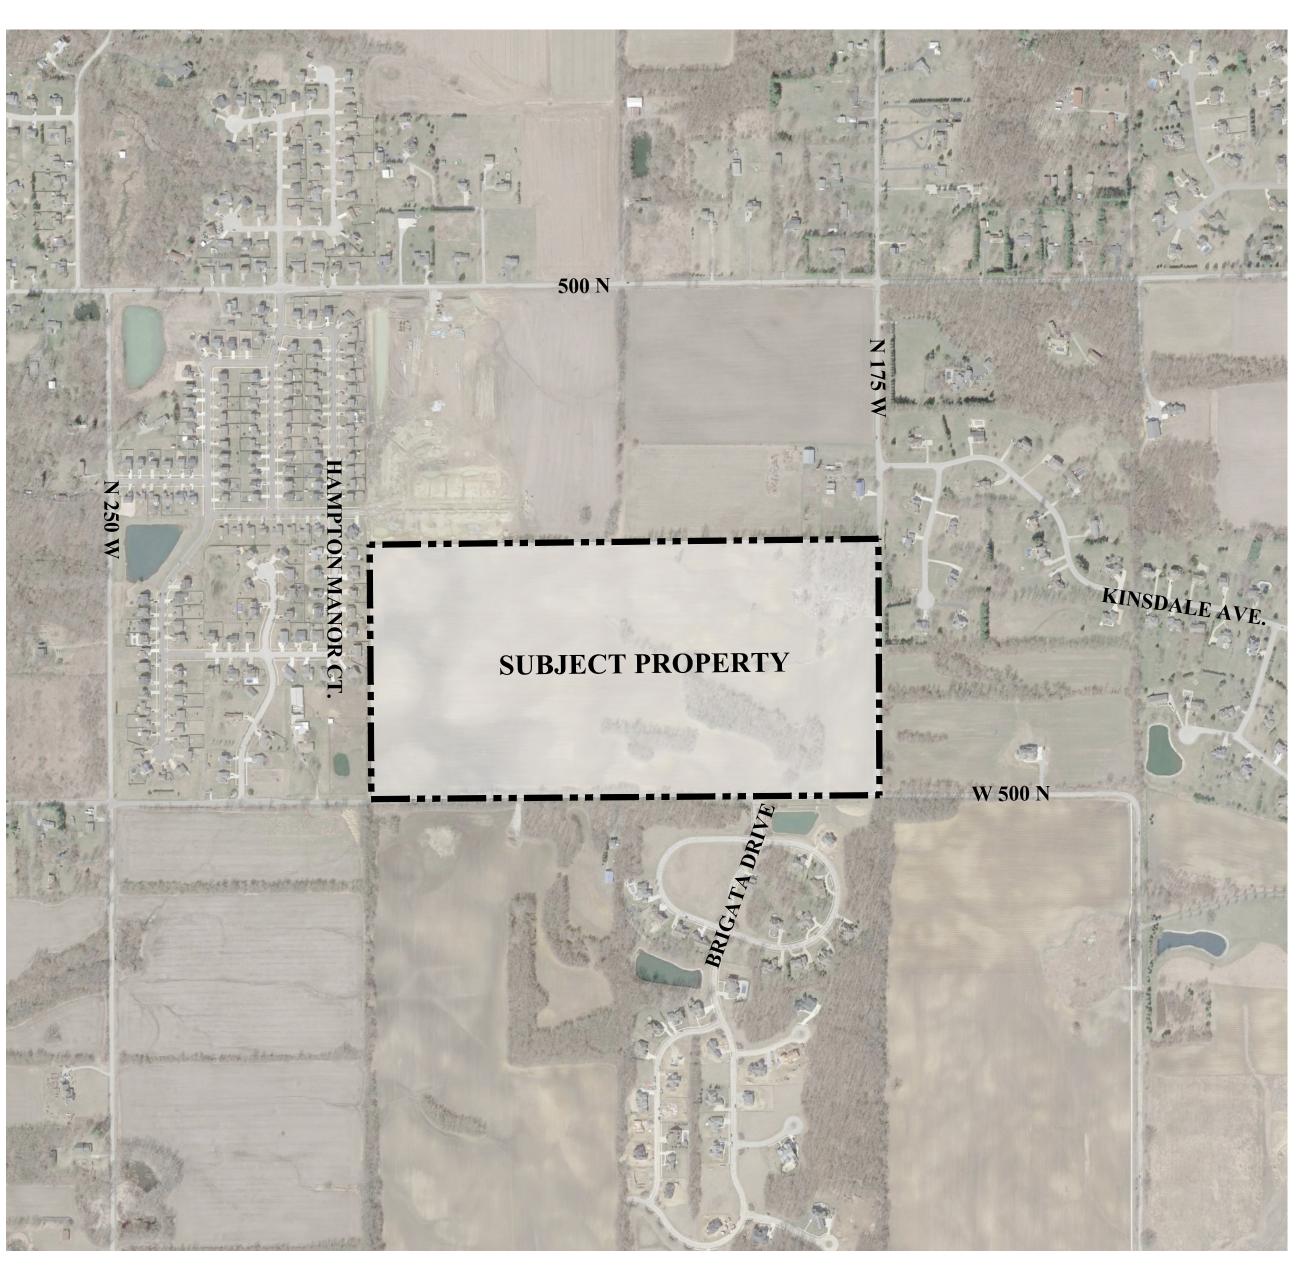


LOCATION MAP
SCALE: 1"=500'



INDEX OF SHEETS

SHEET NO.	DESCRIPTION
L1.0	COVER SHEET
L1.1	OVERALL LANDSCAPE PLAN
L1.2	LANDSCAPE PLAN
L1.3	LANDSCAPE PLAN
L1.4	LANDSCAPE PLAN
L1.5	LANDSCAPE PLAN
L1.6	LANDSCAPE DETAILS
L1.7	LANDSCAPE DETAILS
L1.8	AMENITY PLANS
L1.9	AMENITY PLANS
L1.10	AMENITY DETAILS
L1.11	AMENITY DETAILS
L1.12	MONUMENT DETAILS
L1.13	MONUMENT DETAILS
L1.14	LANDSCAPE SPECIFICATIONS
L1.15	LANDSCAPE REQUIREMENTS

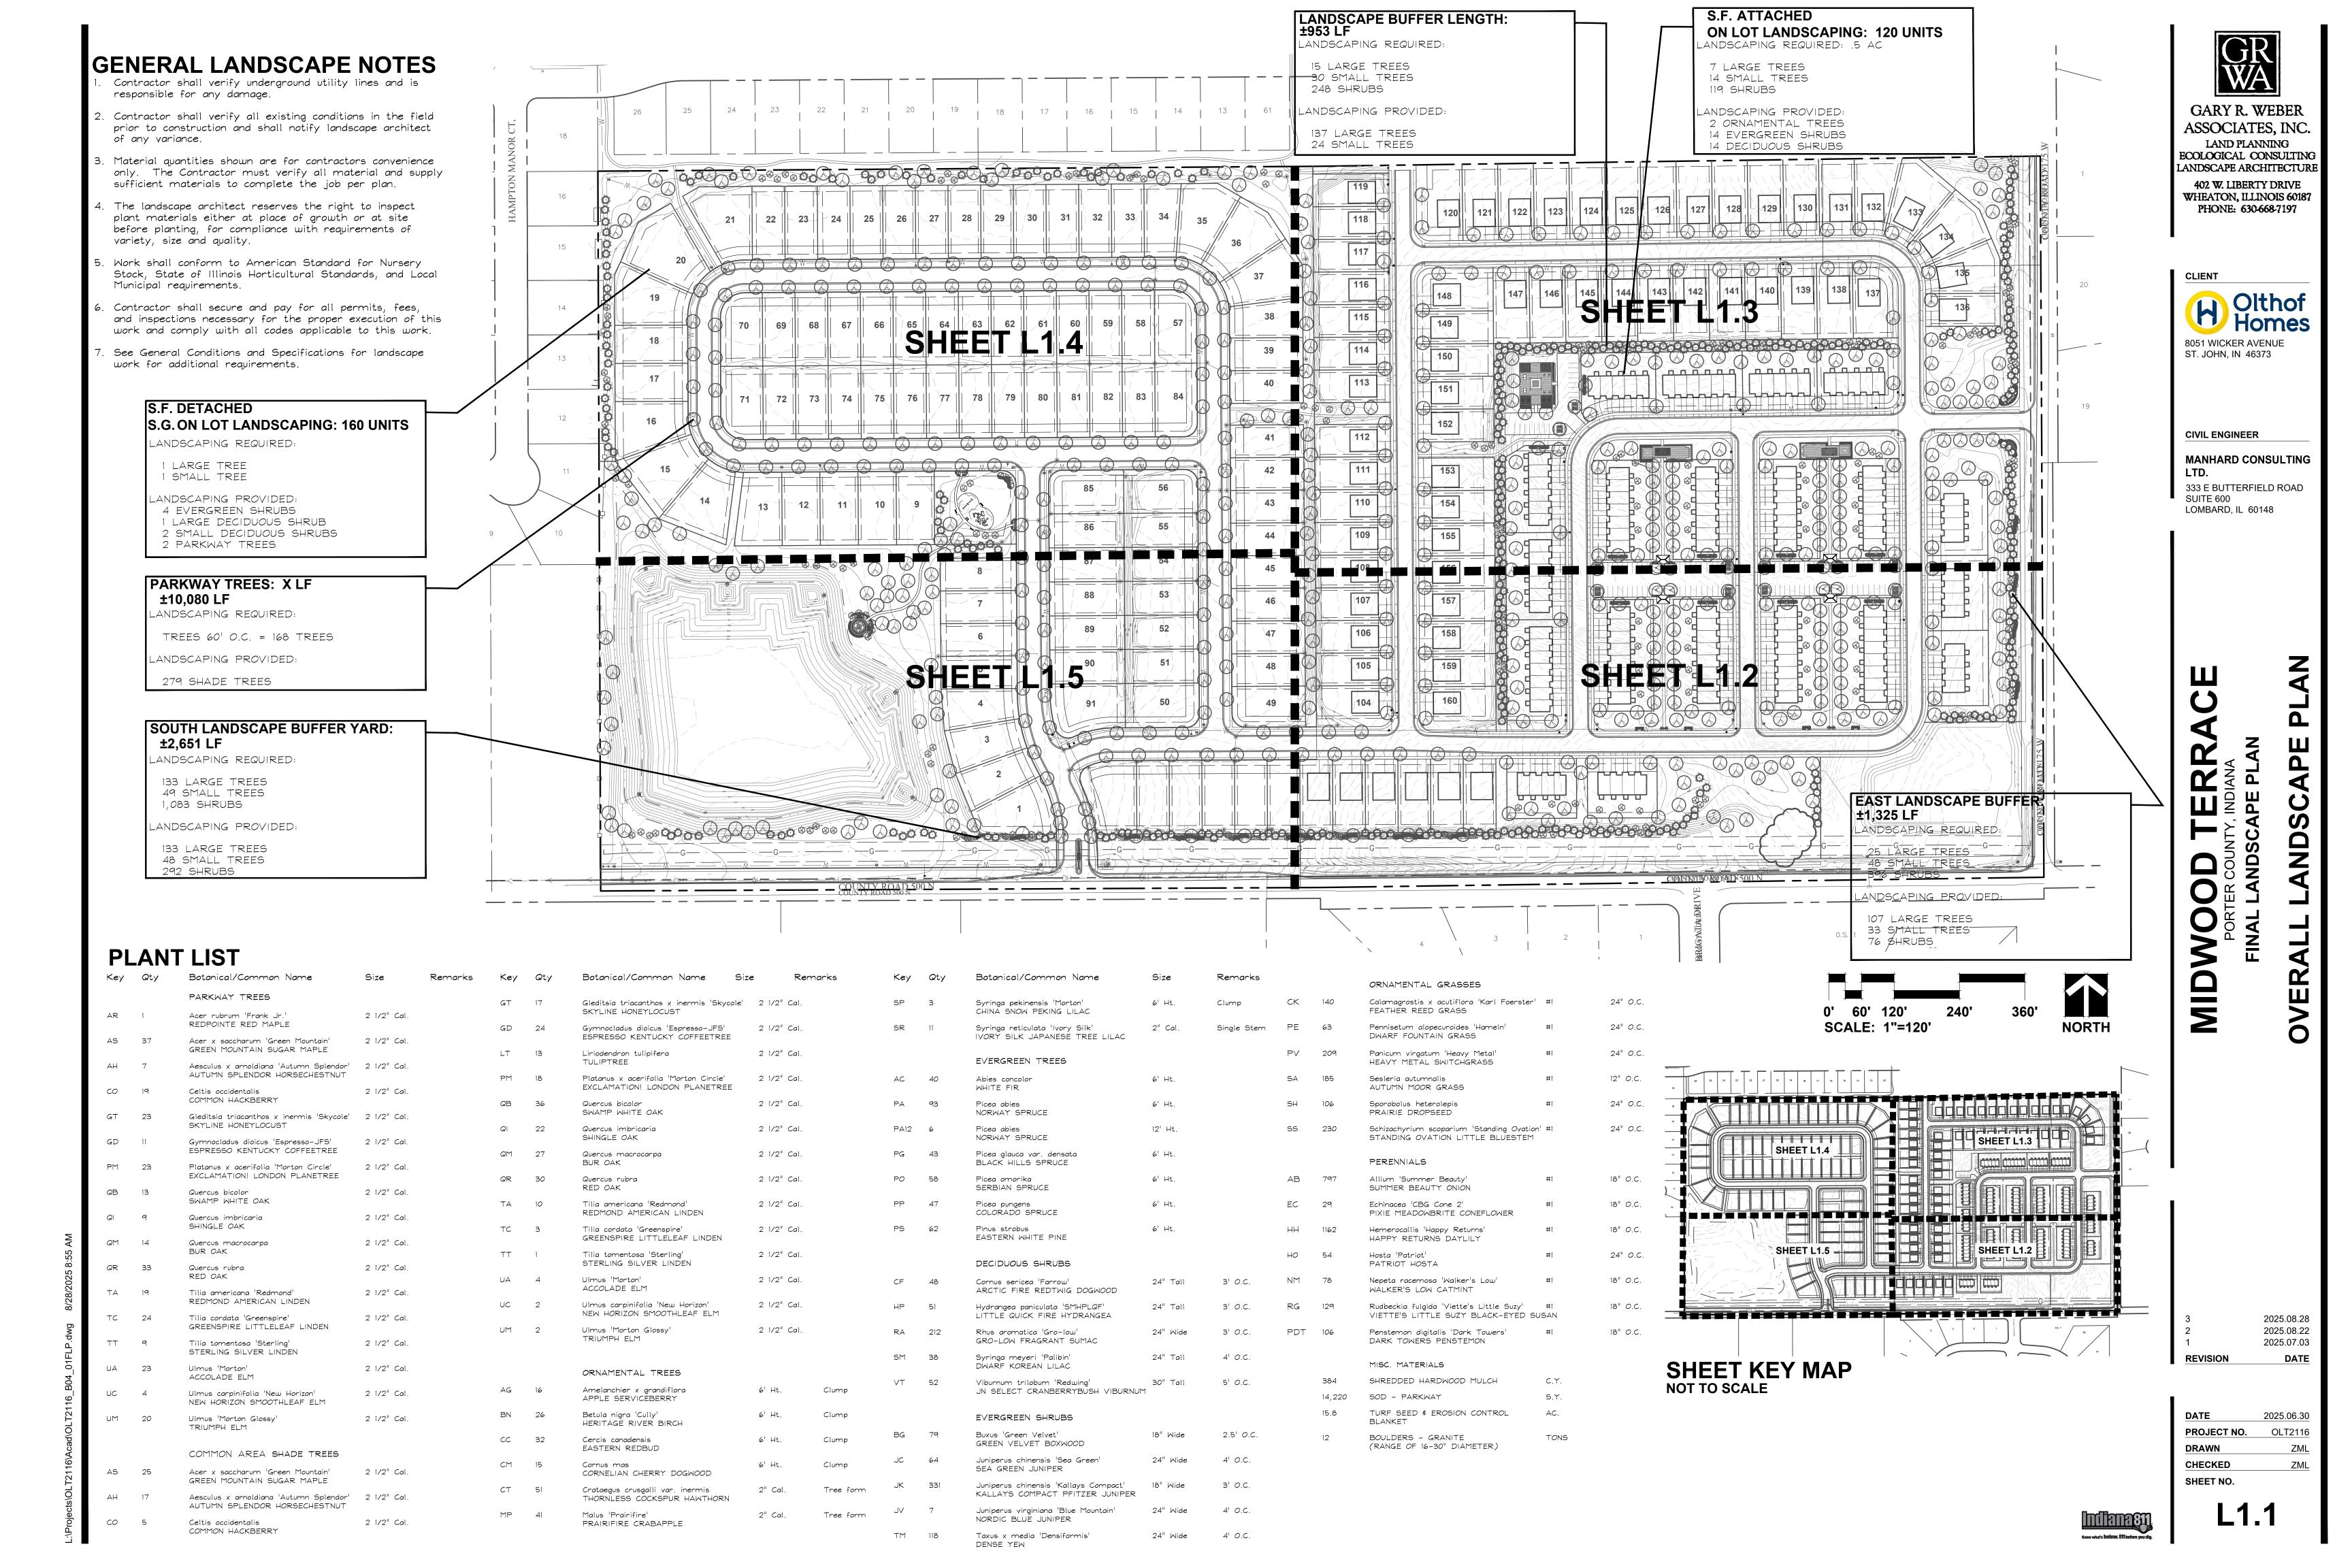

SCALE: 1"=50'

NORTH



CLIENT



CIVIL ENGINEER


MANHARD CONSULTING

333 E BUTTERFIELD ROAD SUITE 600 LOMBARD, IL 60148

MIDWOOD


2025.08.28 2025.08.22 2025.07.03

PROJECT NO. CHECKED SHEET NO.

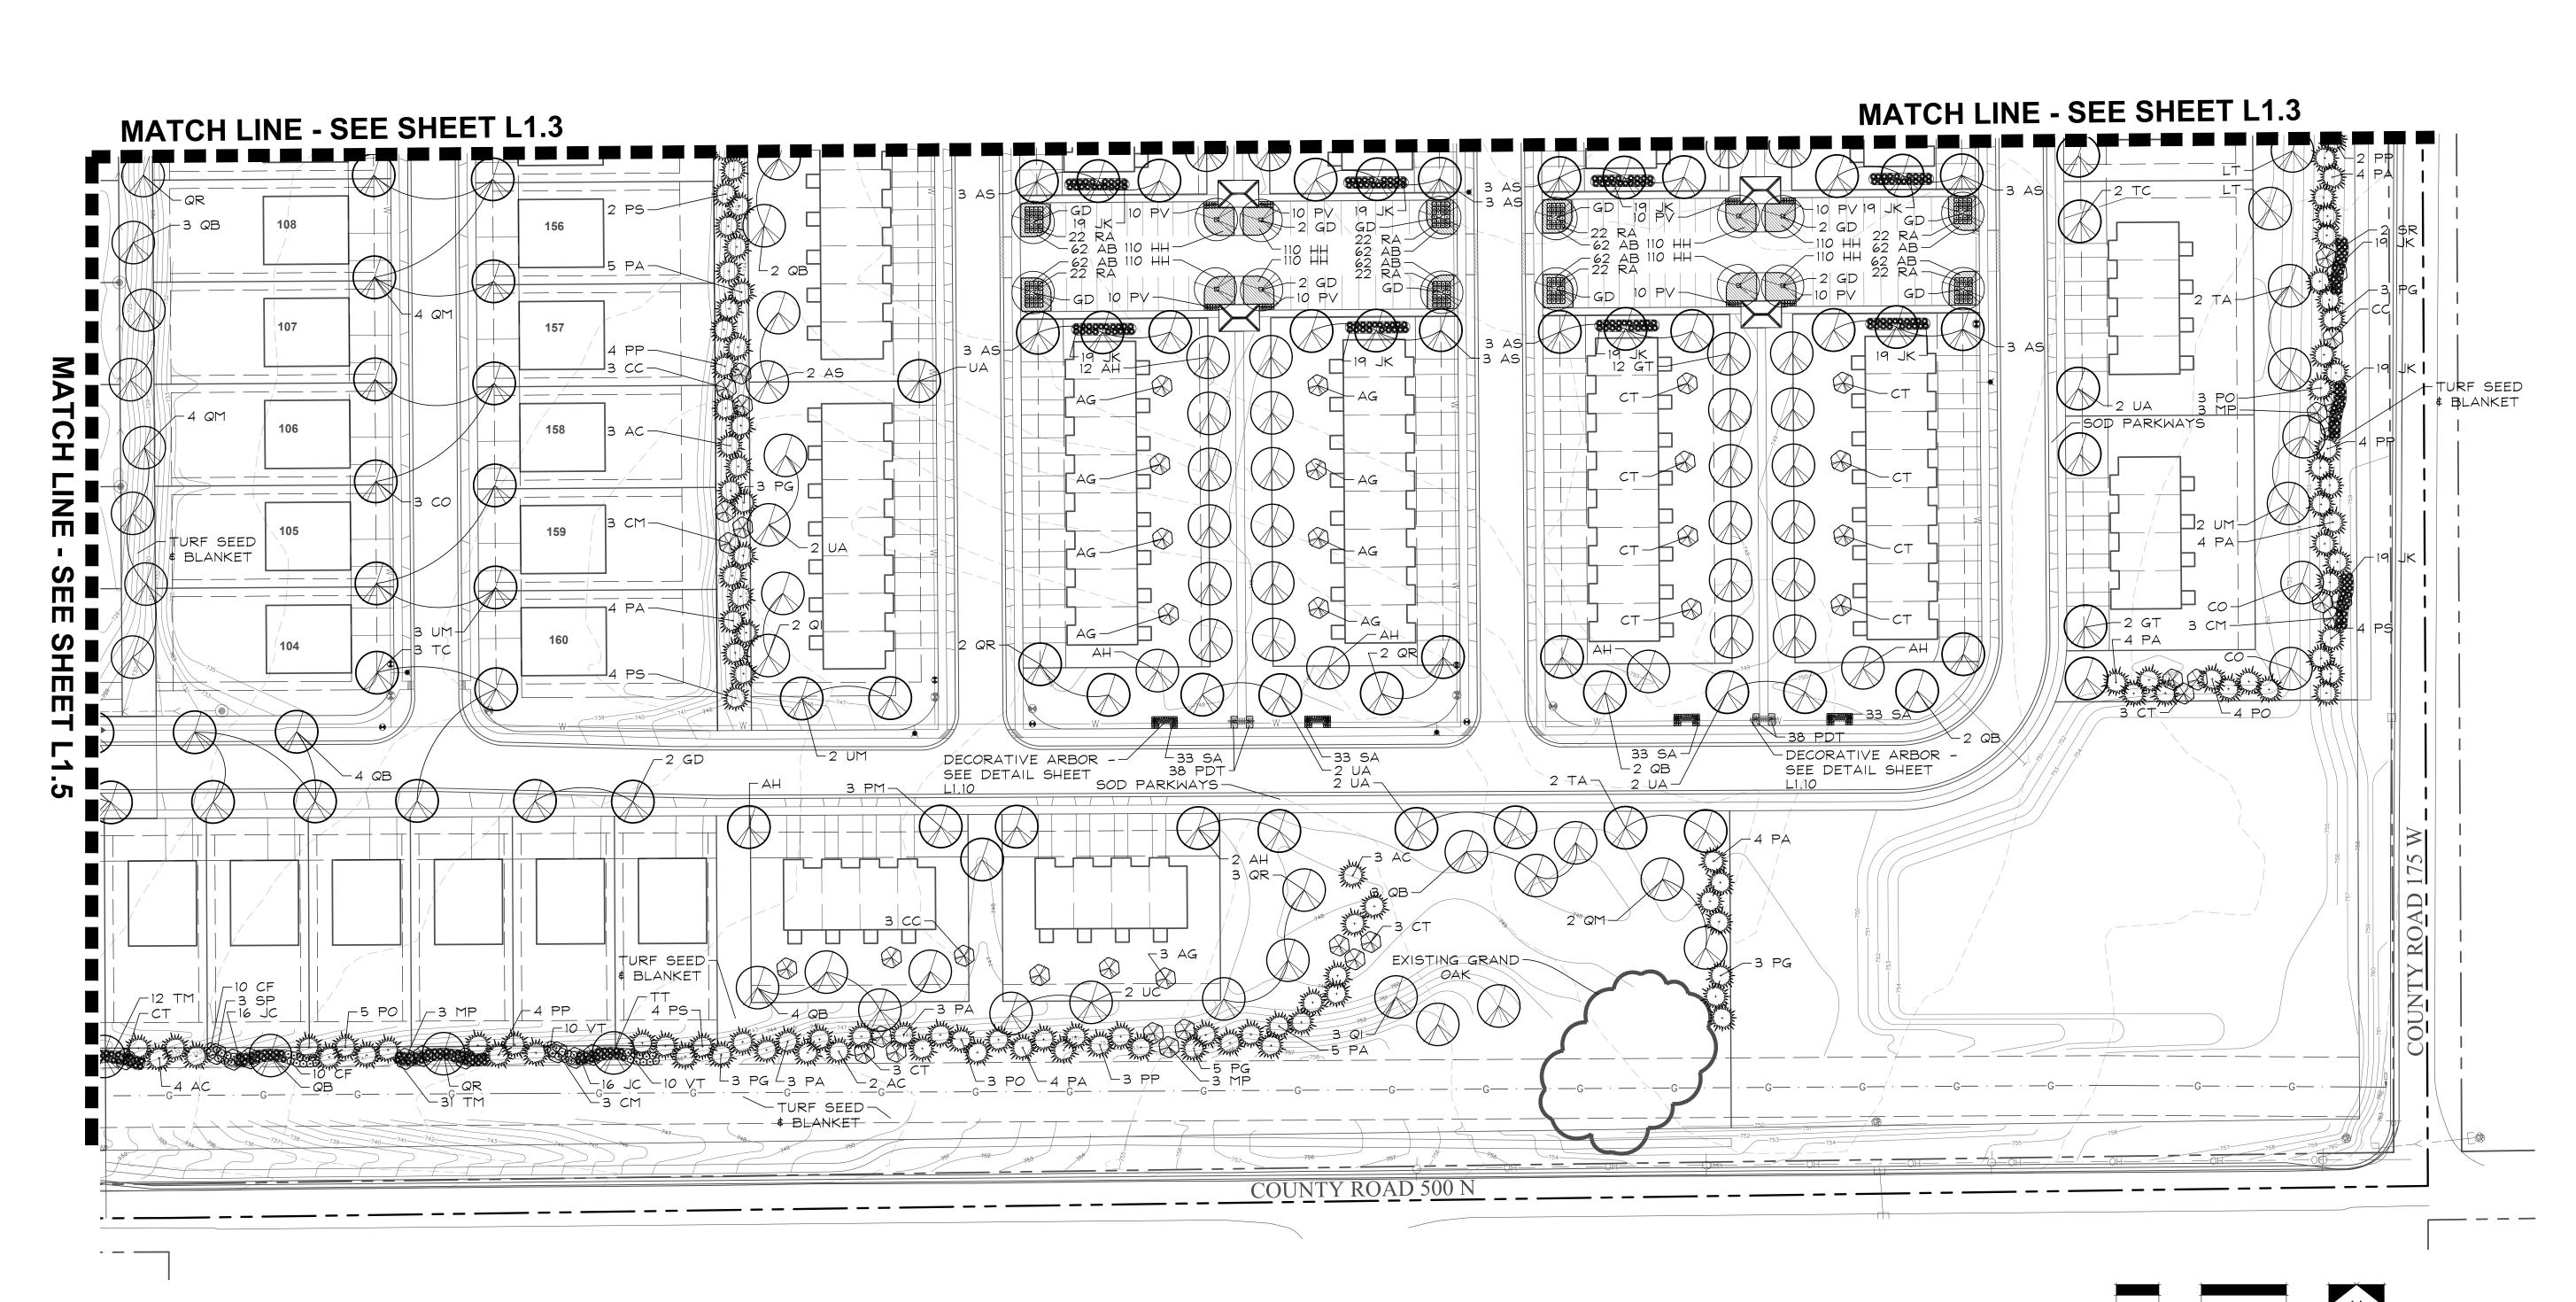

SCALE: 1"=50'

NORTH

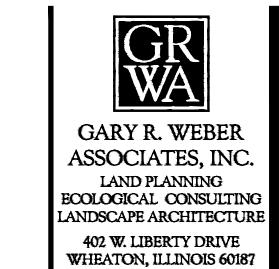

CLIENT

HOMES OITHOR 8051 WICKER AVENUE ST. JOHN, IN 46373

PHONE: 630-668-7197

CIVIL ENGINEER MANHARD CONSULTING


333 E BUTTERFIELD ROAD SUITE 600 LOMBARD, IL 60148

ERRA INDIANA VPE PLAN

2025.08.28 2025.08.22 2025.07.03

PROJECT NO. CHECKED SHEET NO.

L1.3

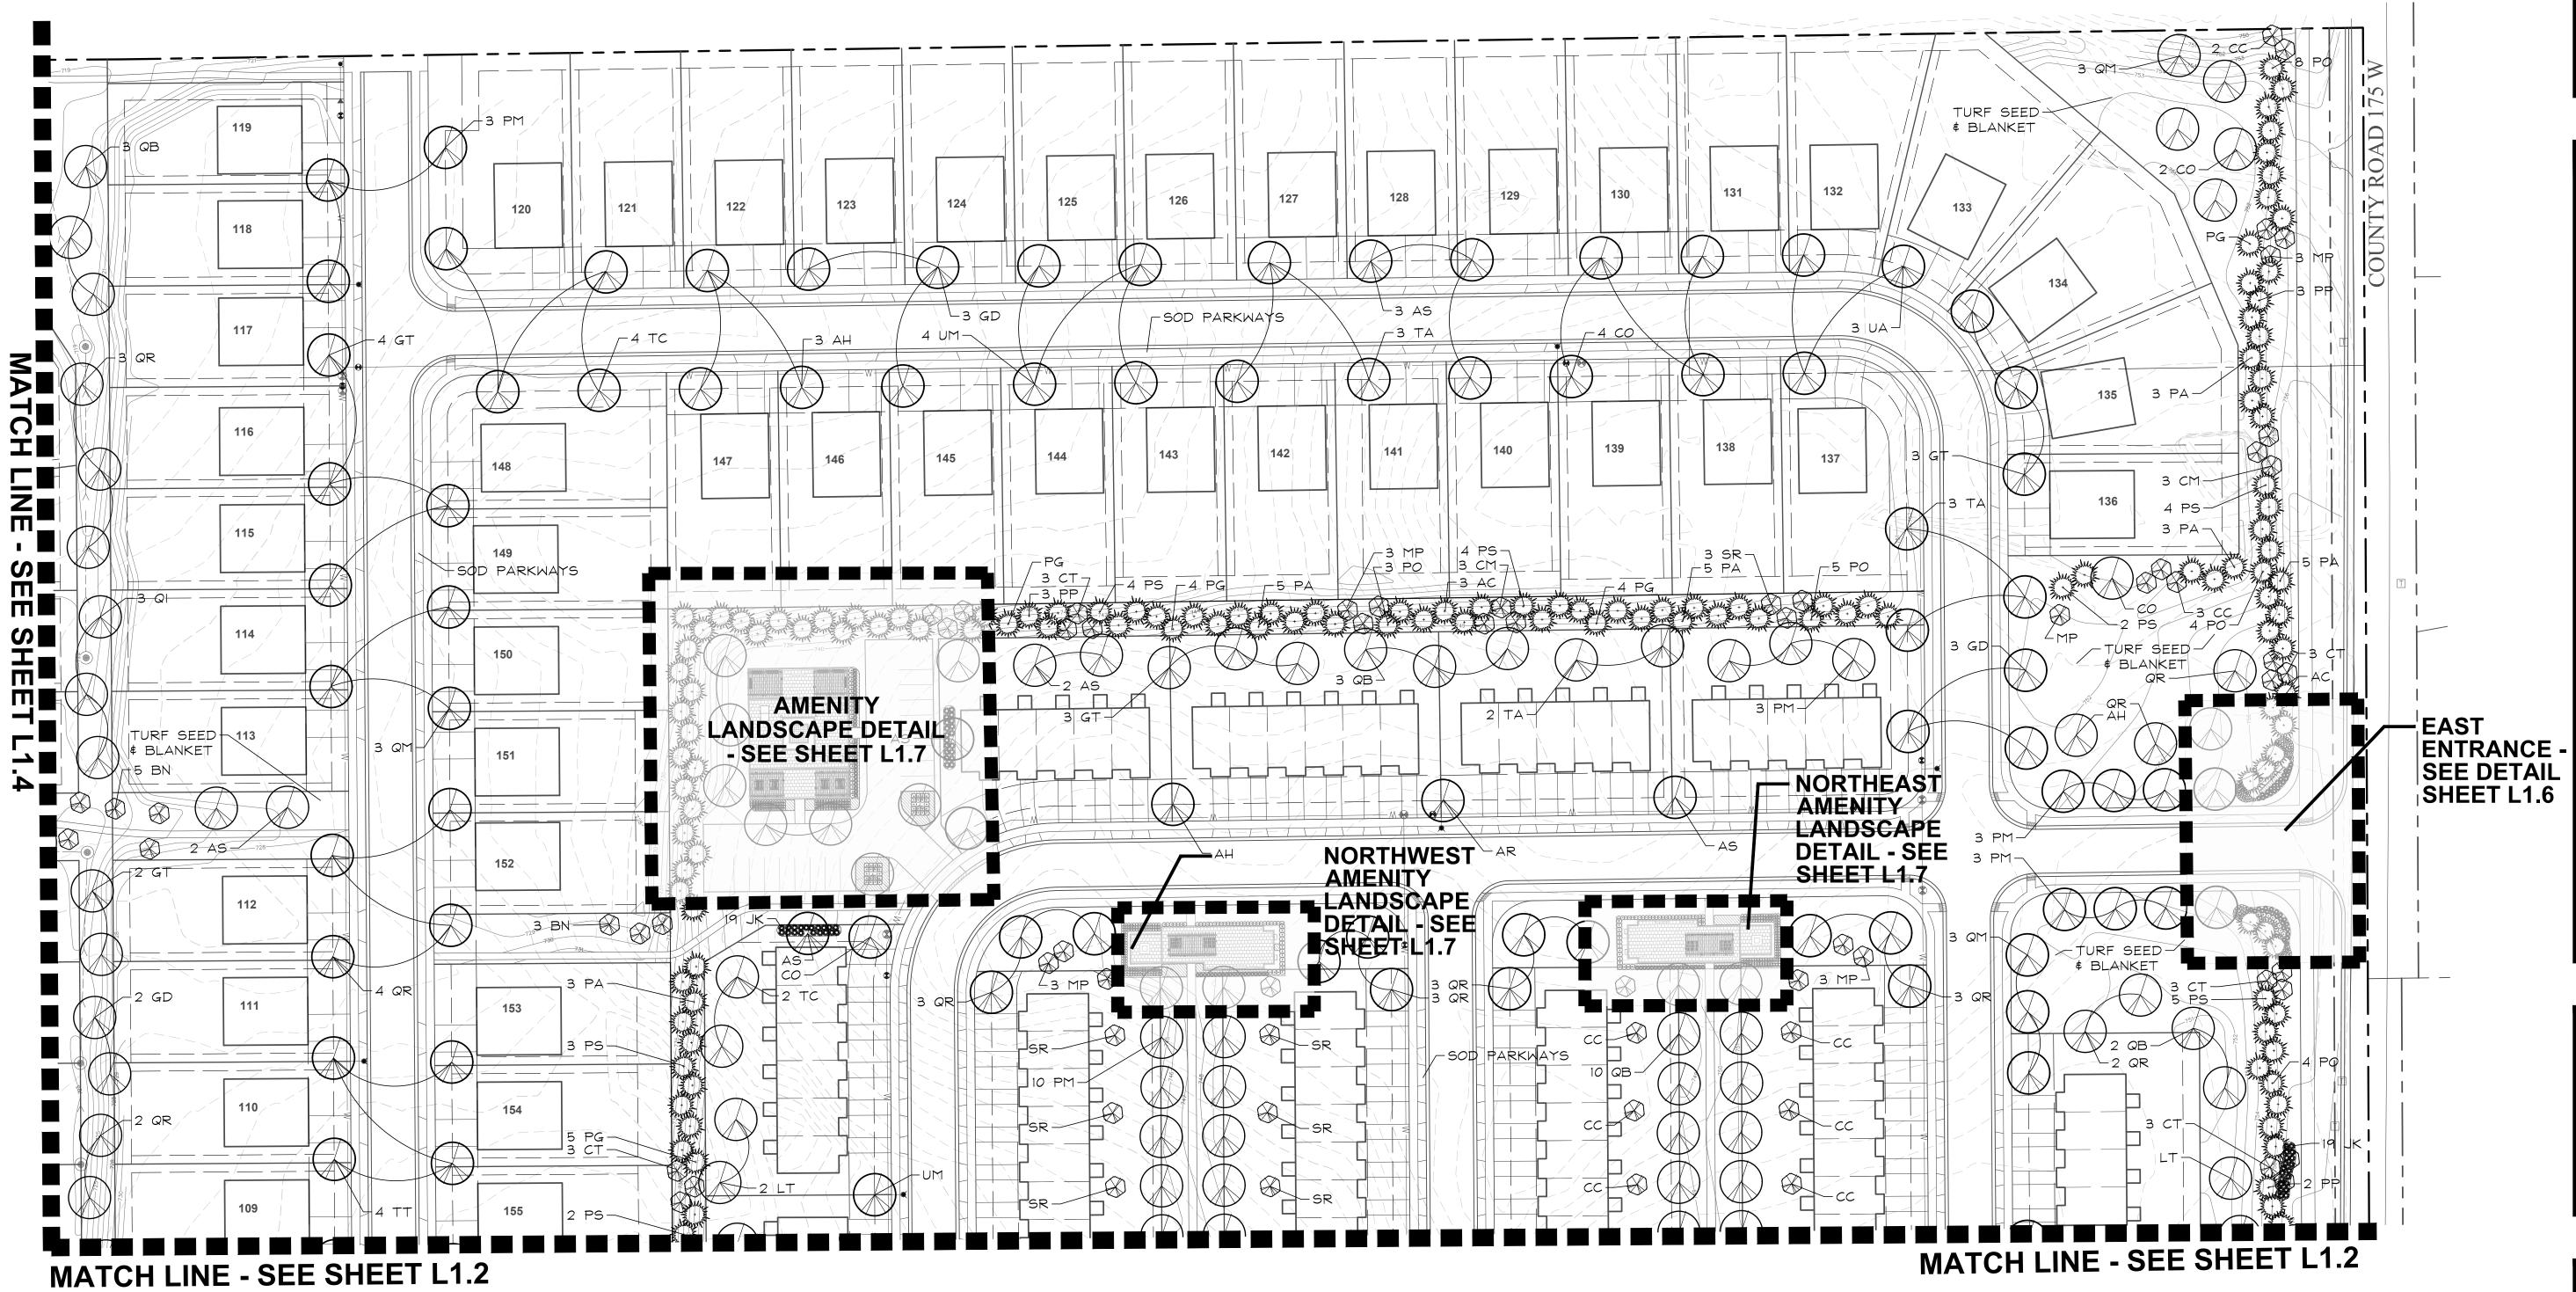

GARY R. WEBER ASSOCIATES, INC.

LAND PLANNING ECOLOGICAL CONSULTING LANDSCAPE ARCHITECTUR 402 W. LIBERTY DRIVE WHEATON, ILLINOIS 60187 PHONE: 630-668-7197

CLIENT

HOMES 8051 WICKER AVENUE ST. JOHN, IN 46373

CIVIL ENGINEER MANHARD CONSULTING

LTD.

333 E BUTTERFIELD ROAD SUITE 600 LOMBARD, IL 60148

MIDWOOD

2025.08.28 2025.08.22 2025.07.03

PROJECT NO. CHECKED SHEET NO.


NORTH

SCALE: 1"=50'

L1.4

SCALE: 1"=50'

NORTH

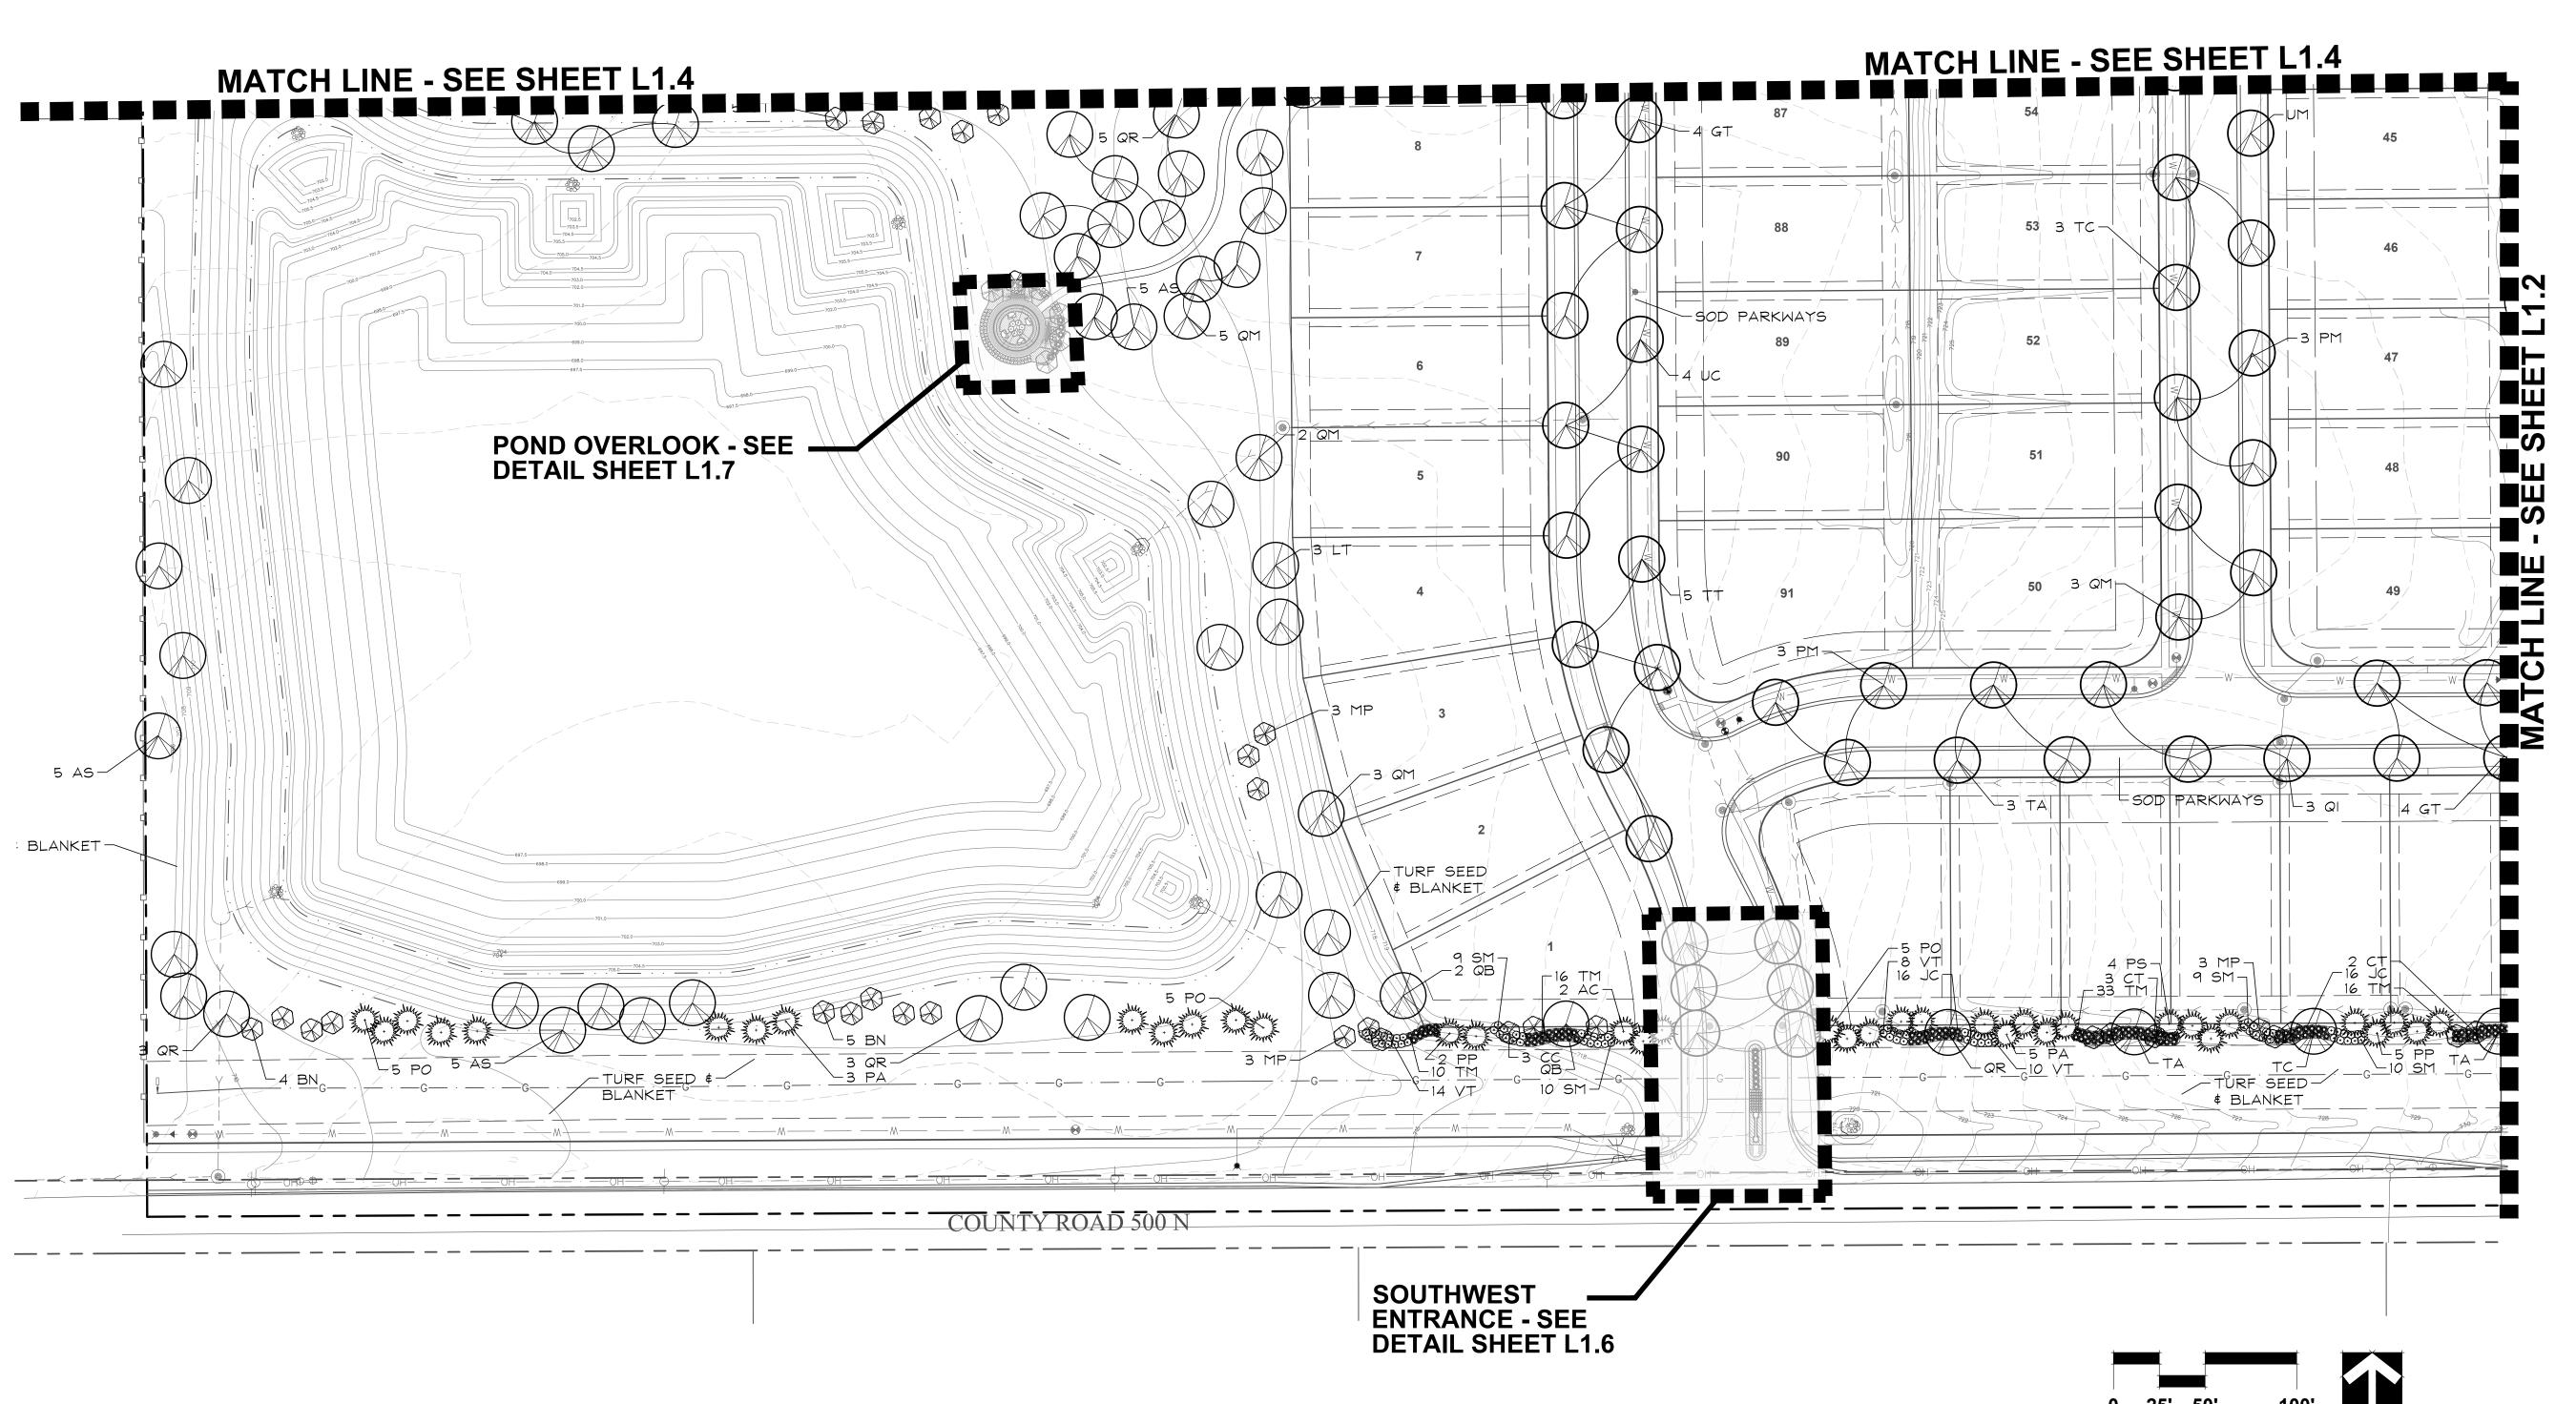

GARY R. WEBER ASSOCIATES, INC. LAND PLANNING ECOLOGICAL CONSULTING LANDSCAPE ARCHITECTUR 402 W. LIBERTY DRIVE WHEATON, ILLINOIS 60187 PHONE: 630-668-7197

CLIENT



CIVIL ENGINEER

MANHARD CONSULTING 333 E BUTTERFIELD ROAD SUITE 600 LOMBARD, IL 60148

MIDWOOD


2025.08.28 2025.08.22 2025.07.03


PROJECT NO. CHECKED SHEET NO.

PERENNIALS AND GROUNDCOVERS


NOT TO SCALE

NOT TO SCALE

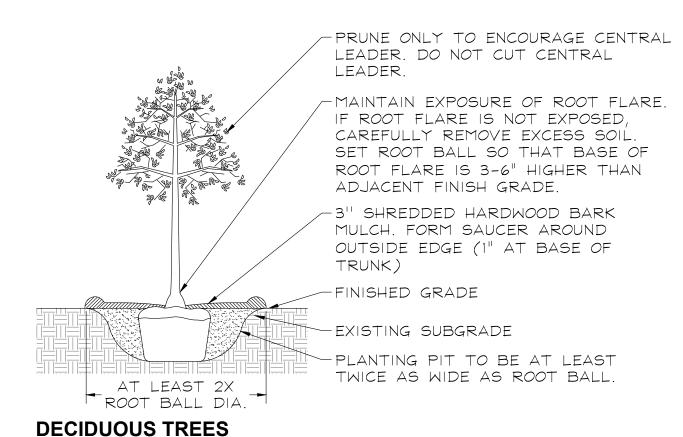

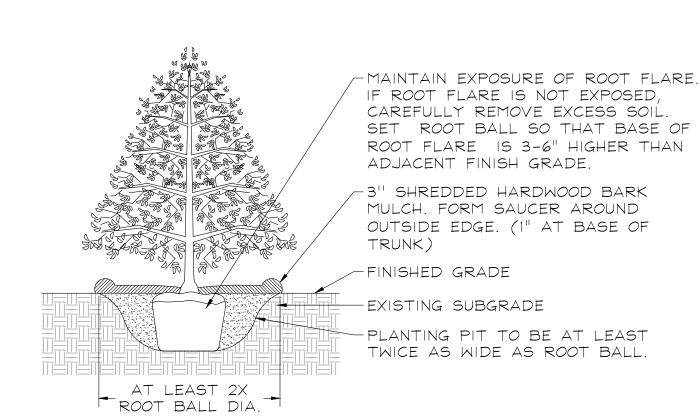




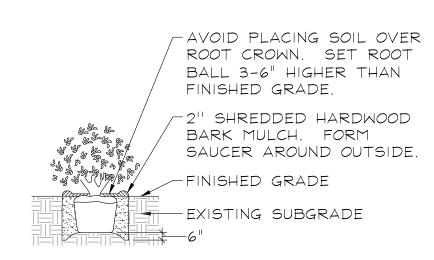


DECIDUOUS AND EVERGREEN SHRUBS NOT TO SCALE

-32 CK MAIN ENTRY MONUMENT -- SEE DETAILS SHEET L1.12

COUNTY ROAD 500 N

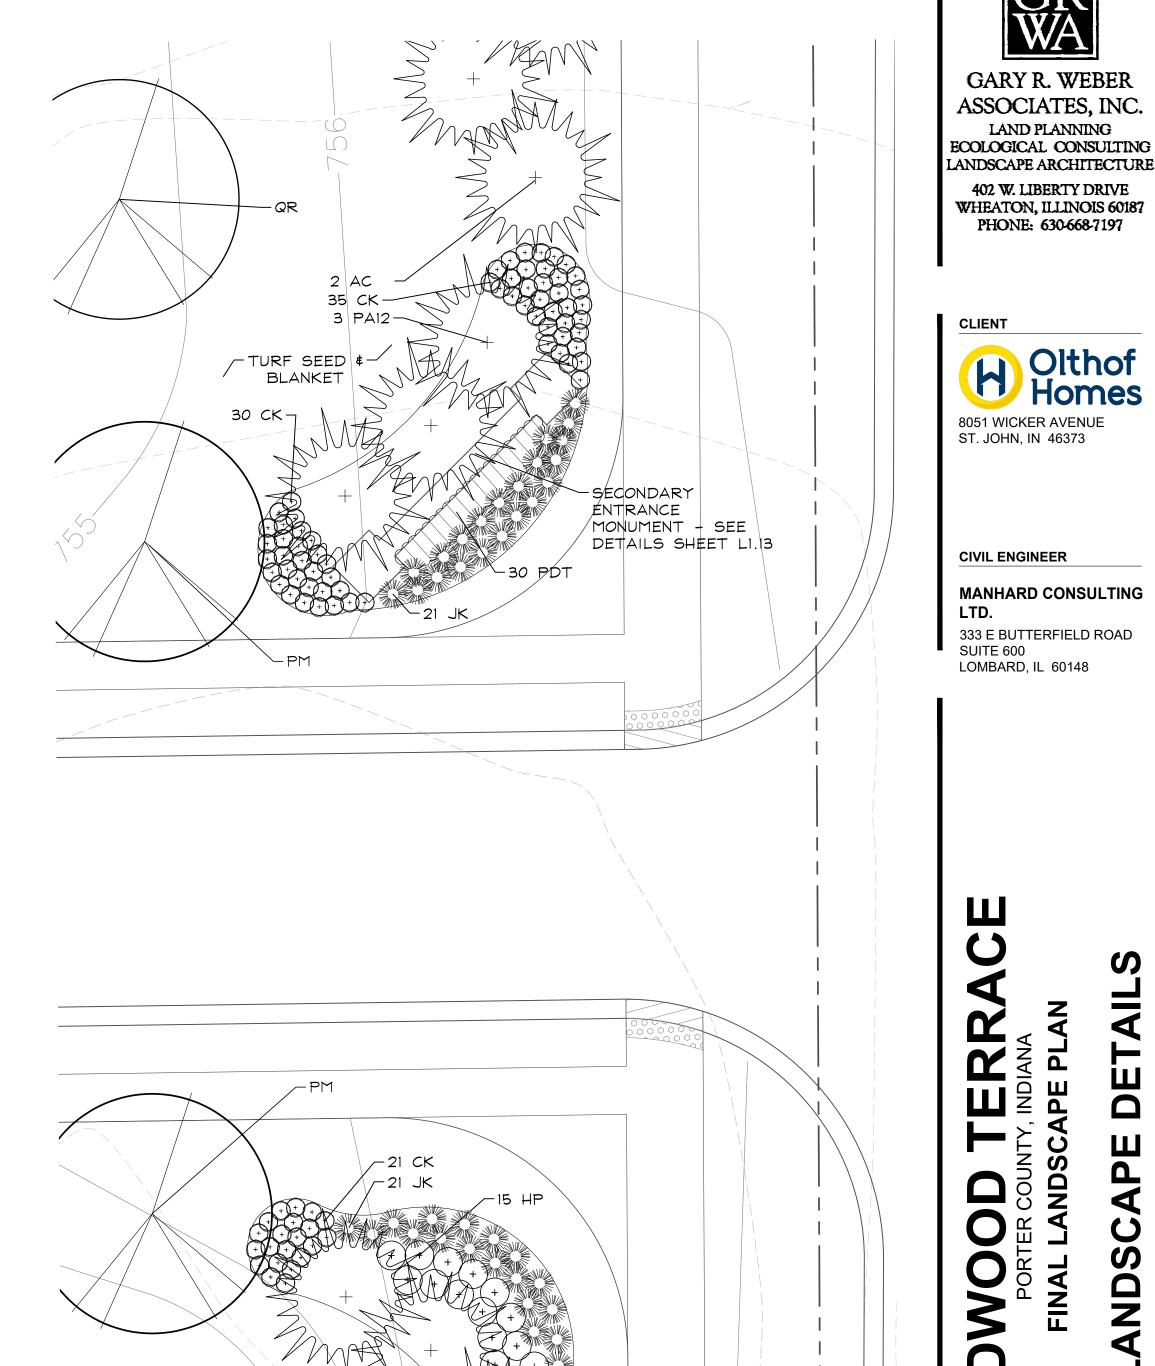


EAST ENTRANCE LANDSCAPE DETAIL

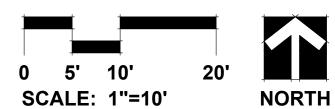

TURF SEED &
BLANKET

SOUTH WEST ENTRANCE LANDSCAPE DETAIL

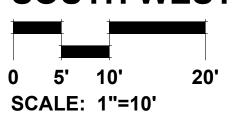



2025.08.28 2025.08.22 2025.07.03

MIDWO

GARY R. WEBER ASSOCIATES, INC. LAND PLANNING

402 W. LIBERTY DRIVE

PHONE: 630-668-7197

HOMES OITHOR


CIVIL ENGINEER


LOMBARD, IL 60148


MANHARD CONSULTING

DATE	2025.06.30
PROJECT NO.	OLT2116
DRAWN	ZML
CHECKED	ZML
SHEET NO.	


PROJECT NO. CHECKED SHEET NO.

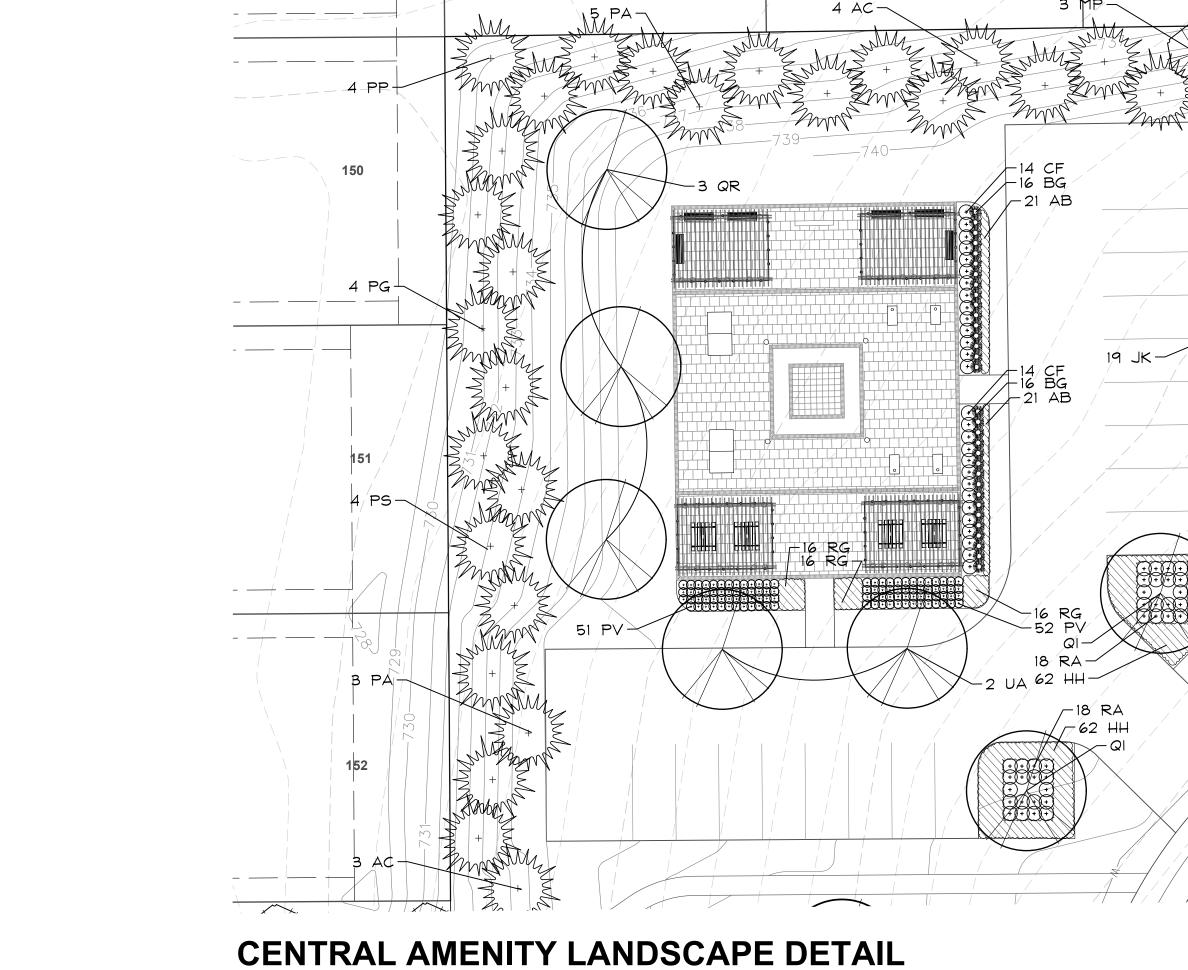

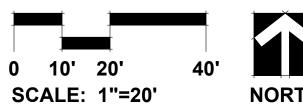


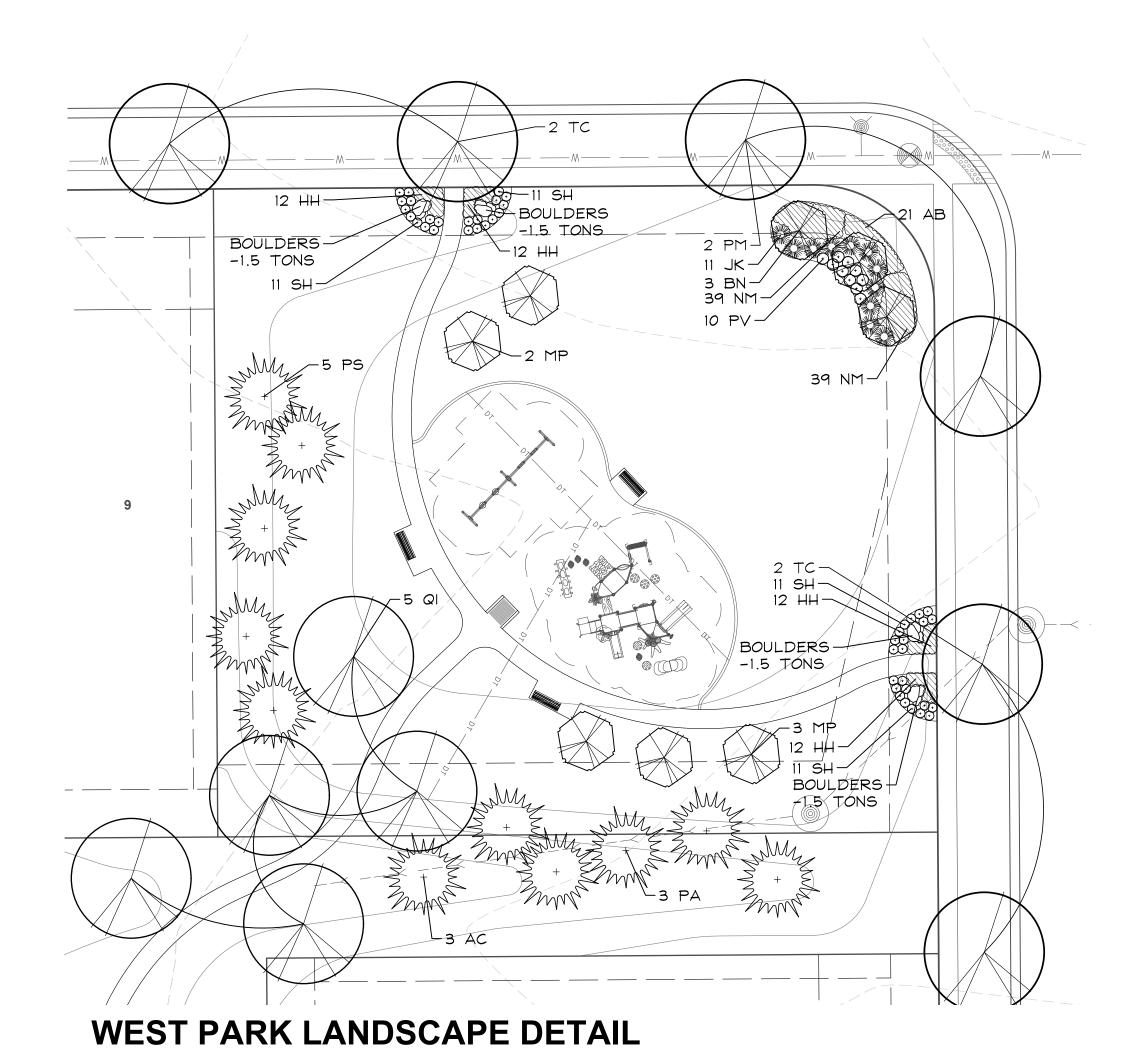


SCALE: 1"=20' NORTH

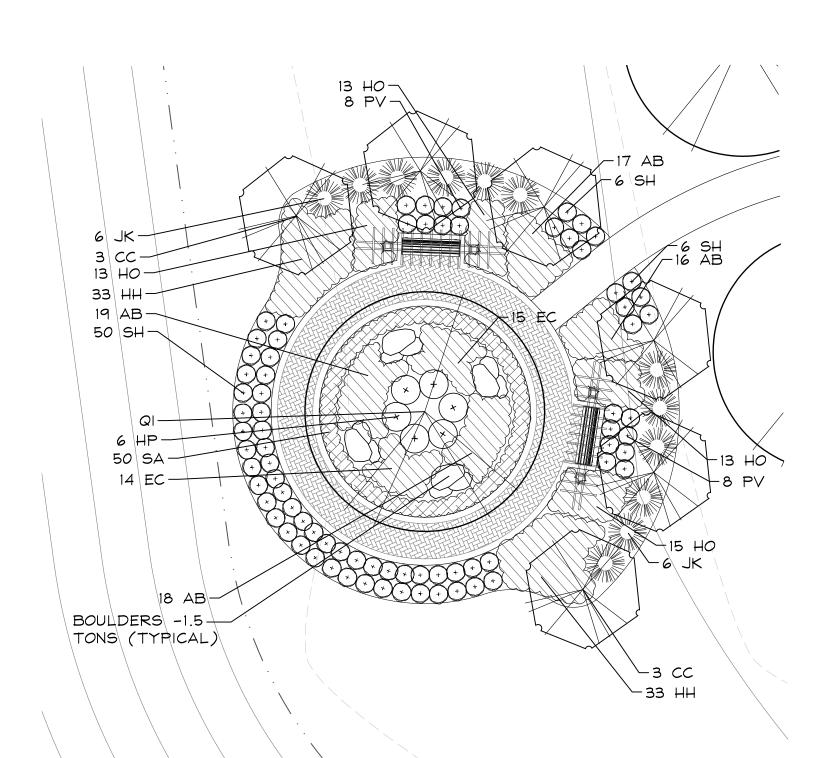


POND OVERLOOK LANDSCAPE DETAIL

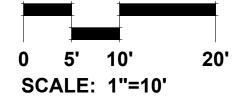




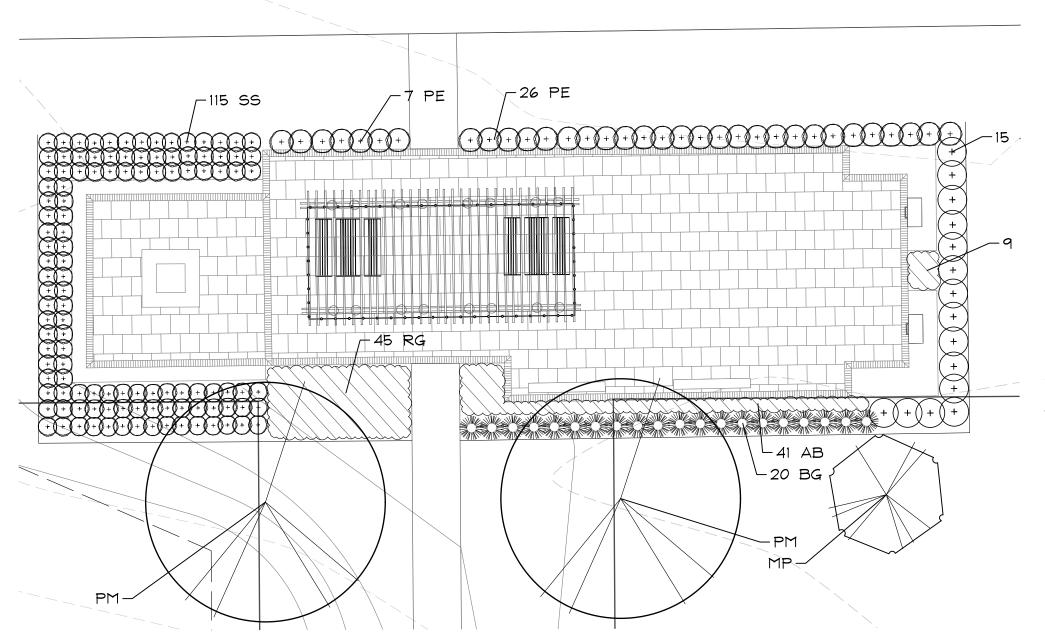


NORTHWEST AMENITY LANDSCAPE DETAIL

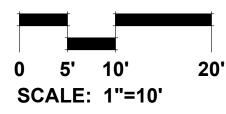



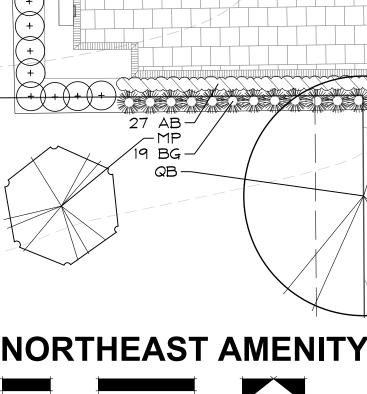



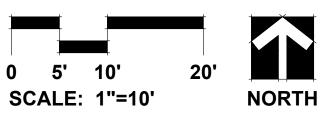




SITE FURNISHINGS SCHEDULE

PLAY APPARATUS SCHEDULE


MANUFACTURER

COMMENTS


KEY	ITEM	MODEL	MANUFACTURER	QUANTITY	COMMENTS
A L1.10	CONCRETE WALK			3500 S.F.	
B L1.10	THICKENED EDGE			95 L.F.	
C L1.10	CONCRETE CURB			120 L.F.	
D L1.10	ENGINEERED WOOD FIBER			2750 S.F.	
E L1.10	CONCRETE RAMP			1	
F L1.10	CONCRETE EDGE			150 S.F.	
G L1.10	ARBOR			8	
H L1.10	TURF DRAIN			1	
	DECORATIVE PAVERS OR STAMPED CONCRETE			7600 S.F.	
$\begin{pmatrix} I \\ L1.10 \end{pmatrix}$	DECORATIVE PAVERS OR STAMPED	SEE CONCRETE EDGE		350 S.F.	HERRINGBONE PATTERN
0	CONCRETE SOLDIER COURSE	DETAIL F		700 S.F.	
J L1.11	BENCH			15	
K L1.11	SEAT WALL			200 S.F.	
L L1.11	ARTIFICIAL TURF			200 S.F.	
M L1.11	OUTDOOR KITCHEN			4	
N L1.11	FIRE PIT			2	
(O)	14 X 30 PERGOLA			2	WOOD PERGOLA OR SIMILAR EQUAL TO BE INSTALLED
(P)	16 X 20 PERGOLA			4	WOOD PERGOLA OR SIMILAR EQUAL TO BE INSTALLED
Q	SHADE STRUCTURE			4	
R	PICNIC TABLE			8	
S	CORN HOLE SET			2	
T	PING PONG SET			2	
Ū ·	GIANT CHESS			1	
(V)	GIANT CONNECT 4			3	
(W)	STRING LIGHTS			450 L.F.	

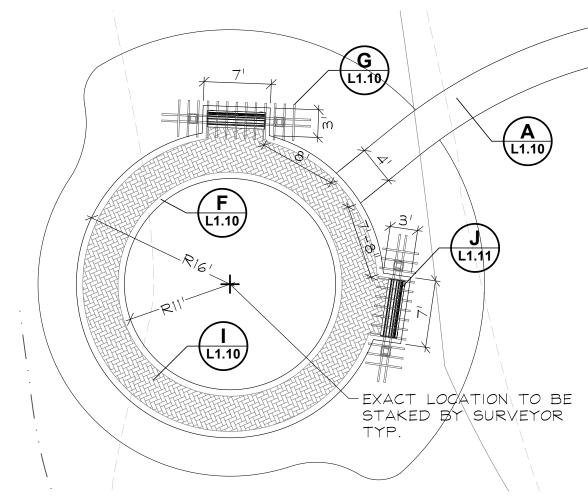


POND OVERLOOK LAYOUT PLAN

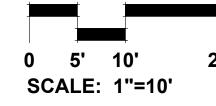



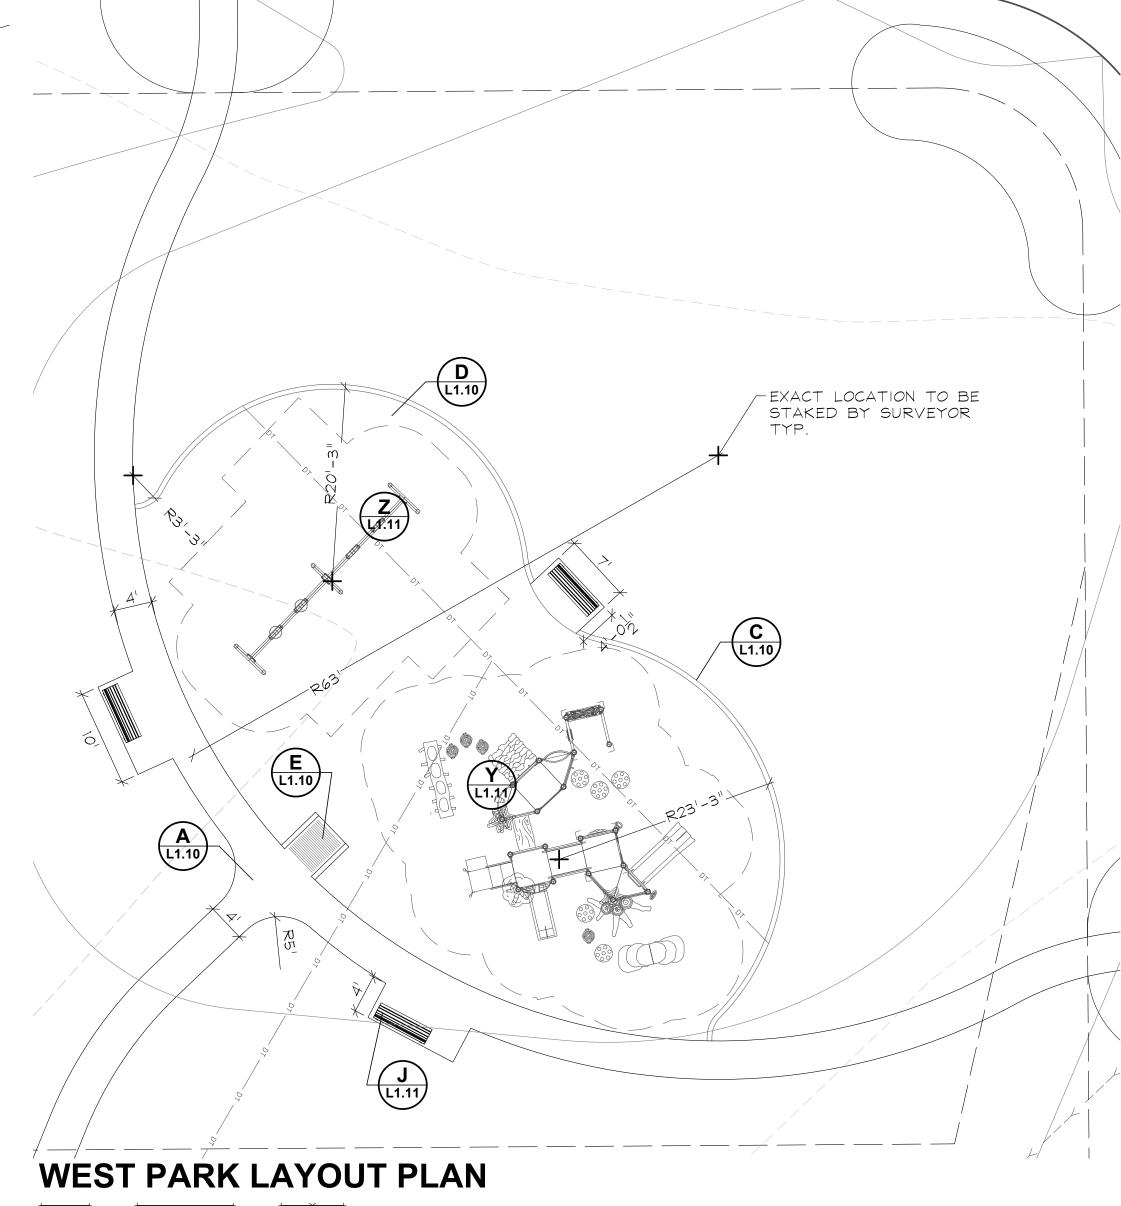

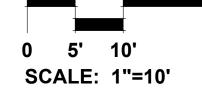



PLAY LOT GENERAL NOTES:

- 1. CONCRETE WALK.
 SCORE WALK IN 5' MODULES OR AS SHOWN AND PROVIDE 1/2"
 EXPANSION JOINTS AT 30' INTERVALS OR AS SHOWN.
- 2. CONCRETE WALK. EXCAVATE TO SUBGRADES INDICATED AND INSTALL NEW CONC. PITCH WALKWAY AT A MIN. 2% IN THE DIRECTION OF THE DRAINAGE PATTERN SHOWN. BACKFILL WALK WITH TOPSOIL & BLEND INTO SURROUNDING GRADE.
- 3. ALL CONCRETE CURVES SHALL BE SMOOTH AND CONTINUOUS AS SHOWN IN THE DRAWINGS. SHARP BENDS OR KINKS IN THE PAVEMENT SHALL BE REMOVED OR REPLACED AT NO ADDITIONAL COST TO THE OWNER.
- 4. DASHED LINE AROUND APPARATUS COMPONENTS AND INDEPENDENT PLAY COMPONENTS REPRESENTS THE MINIMUM REQUIRED SAFETY ZONE (USE ZONE) CLEARANCE OF 6'-0" UNLESS OTHERWISE NOTED.
- 5. THE REQUIRED USE ZONE IN FRONT OF ALL SLIDE EXIT CHUTES SHALL EXTEND A MINIMUM DISTANCE OF THE HEIGHT OF THE SLIDE (ABOVE THE PLAYGROUND SURFACE) + 4'-0".
- 6. FOR PLAY APPARATUS CLUSTERS AND INDEPENDENT PLAY COMPONENTS, SEE THE APPARATUS SCHEDULE FOR ITEM DESCRIPTIONS.
- 7. CONTRACTOR SHALL VERIFY ALL UNDERGROUND UTILITY LINES AND IS RESPONSIBLE FOR ANY DAMAGE.
- 8. CONTRACTER SHALL SURVEY AND LAYOUT SIDEWALK AND CURB.
- 9. CONTRACTER SHALL INSTALL TEMPORARY PROTECTION FENCING WHILE UNDER CONSTRUCTION
- 10. CONTRACTER SHALL GRADE AND EXCAVATE AREAS NECESSARY TO INSTALL THE HARDSCAPE AND PLAY EQUIPMENT AS DETAILED.
- 11. CONTRACTOR SHALL GUARANTEE ALL CONCRETE FOR TWO YEARS.
- 12. CONTRACTOR TO VERIFY POSITIVE DRAINAGE IN ALL AREAS WITHIN LIMITS OF WORK.



CLIENT

Olthof Homes 8051 WICKER AVENUE ST. JOHN, IN 46373

CIVIL ENGINEER

MANHARD CONSULTING LTD.

333 E BUTTERFIELD ROAD SUITE 600 LOMBARD, IL 60148

NDSCAPE PLAN

FINAL LANDSCA

MID

3 2025.08.28 2 2025.08.22 1 2025.07.03 REVISION DATE

 DATE
 2025.06.30

 PROJECT NO.
 OLT2116

 DRAWN
 ZML

 CHECKED
 ZML

 SHEET NO.


811. Ore you dig.

KEY ITEM


SWINGSET

PLAY STRUCTURE


NORTHWEST AMENITY LAYOUT PLAN

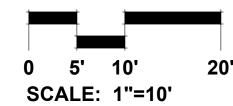



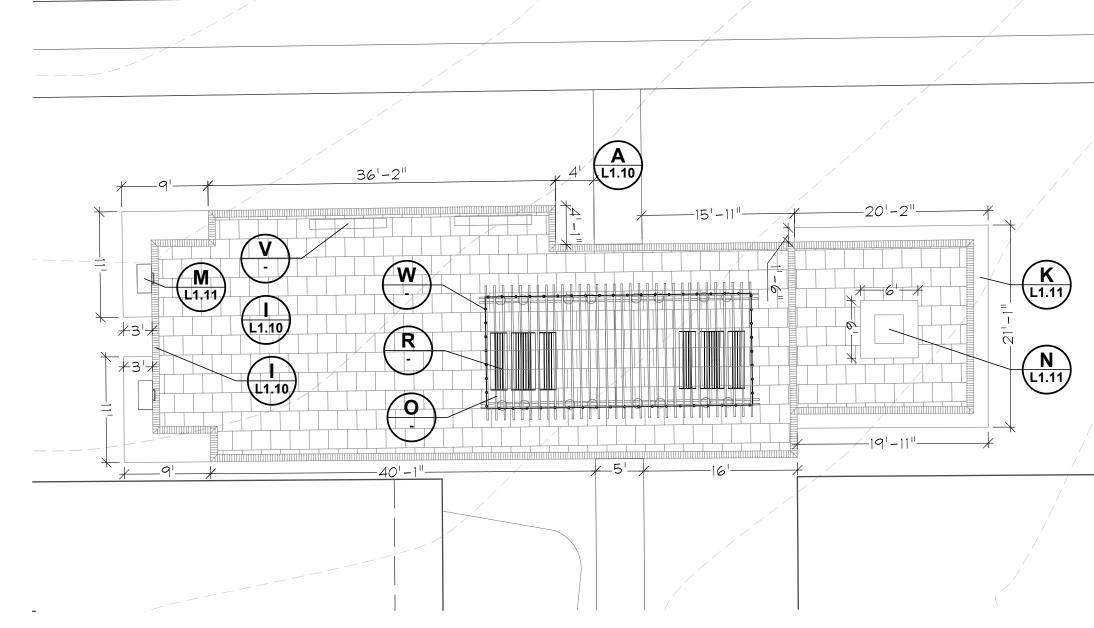


NORTHEAST AMENITY LAYOUT PLAN

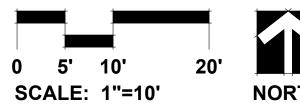



CENTRAL AMENITY LAYOUT PLAN

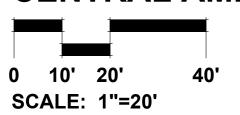



LANDSCAPE PLAN
NITY PLANS

GARY R. WEBER ASSOCIATES, INC.

LAND PLANNING ECOLOGICAL CONSULTING LANDSCAPE ARCHITECTURE

402 W. LIBERTY DRIVE WHEATON, ILLINOIS 60187 PHONE: 630-668-7197

HOMES OITHOR

8051 WICKER AVENUE ST. JOHN, IN 46373

CIVIL ENGINEER

LTD.

MANHARD CONSULTING

333 E BUTTERFIELD ROAD SUITE 600 LOMBARD, IL 60148

CLIENT

FINAL LANDSCAI AMENITY P

MIDWOOD

2025.08.28 2025.08.22 2025.07.03 SION DATE

 DATE
 2025.06.30

 PROJECT NO.
 OLT2116

 DRAWN
 ZML

 CHECKED
 ZML

 SHEET NO.

L1.9

-ENGINEERED WOOD FIBER PLAY SURFACING

KON SLOPE PER PLAN

-COMPACTED 3/4" LIMESTONE (CA-7), WITH 1-2% SLOPE

-FIBARFELT OR APPROVED EQUAL

ENGINEERED WOOD FIBER SURFACING DETAIL
NOT TO SCALE

-6" PERFORATED P.V.C.

DRAIN TILE W/ SOCK

A CONCRETE WALK DETAIL
NOT TO SCALE


ASSURE POSITIVE DRAINAGE 2. ENGINEERED WOOD FIBER BY

FIBAR OR APPROVED EQUAL 3. INSTALL PER MANUFACTURER'S

SLOPE PER PLAN

COMPACTED -SUBGRADE

SPECIFICATIONS

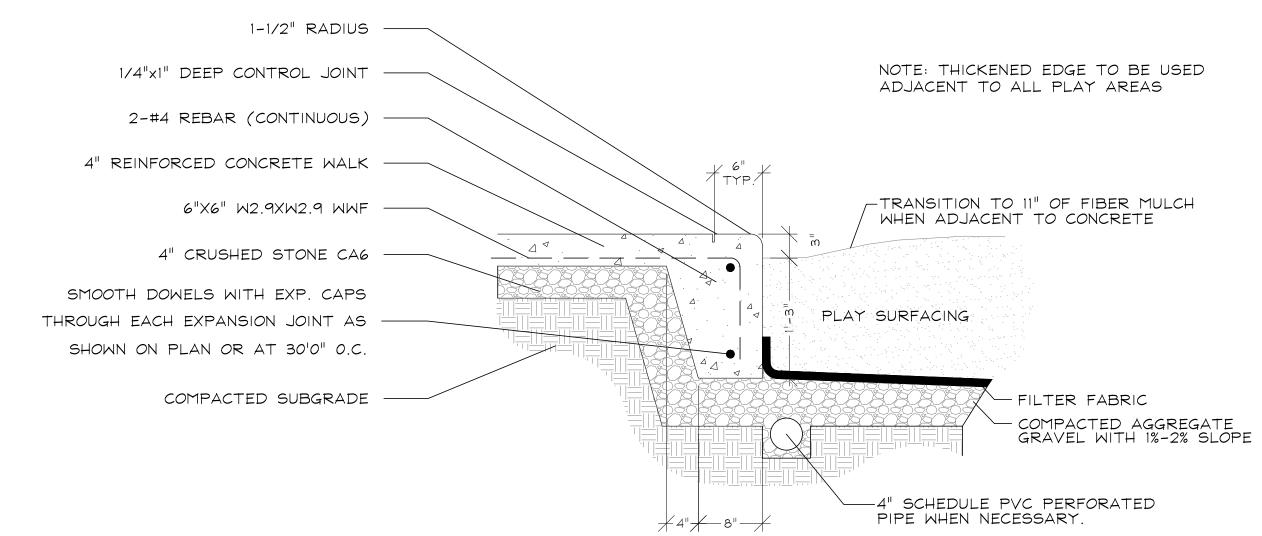

TURF

THICKENED EDGE DETAIL

CONCRETE CURB-

SURFACE

E CONCRETE RAMP DETAIL
NOT TO SCALE

NOTES:

1. CONTRACTOR SHALL SUBMIT MATERIAL SAMPLES TO OWNER FOR REVIEW PRIOR TO CONSTRUCTION.

2. ATTACH STRUCTURE WITH APPROVED GALVANIZED

3. PERGOLAS TO BE STAINED 1 YEAR FOLLOWING

ZINC COATED MOUNTING BRACKETS

INSTALLATION.

2" x 10" CEDAR JOIST W/

" X 10" CEDAR BEAM W/

ARCHITECTURAL END

ARCHITECTURAL END

 $-2" \times 12"$ CEDAR BOARD

- 6" \times 6" cedar post

----1" X 6" CEDAR DETAIL

- 45° CORNER ROUTER

(TYPICAL)

1" CEDAR TRIM BOARD WITH 45° CHAMFER


-1" X 30" CEDAR DETAIL


SONOTUBE FOOTING

WITH FRAMED SQUARE TOP

(SEE DETAIL)

RAMP - 12:1 SLOPE WITH-DETECTABLE WARNING

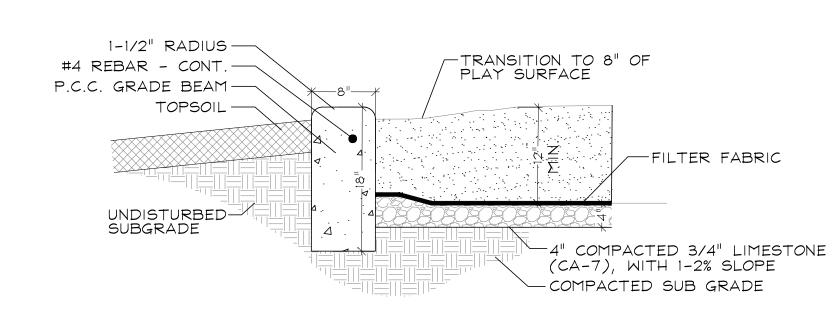

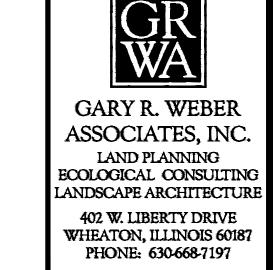

CLIENT HOMES OITHOR 8051 WICKER AVENUE ST. JOHN, IN 46373

CIVIL ENGINEER

333 E BUTTERFIELD ROAD

MANHARD CONSULTING SUITE 600 LOMBARD, IL 60148


4

MIDWOOD


1-1/2" RADIUS -(HERRINGBONE PATTERN) -JOINTING SAND FINISHED GRADE

CONCRETE CURB DETAIL

NOT TO SCALE

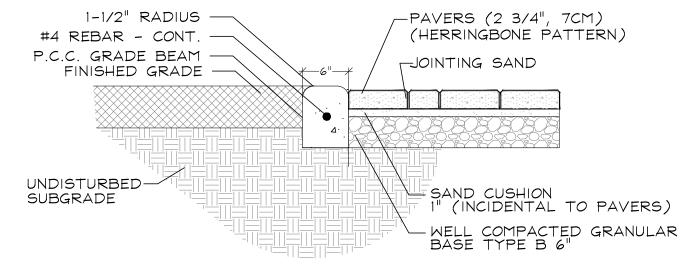

CONCRETE EDGE DETAIL NOT TO SCALE

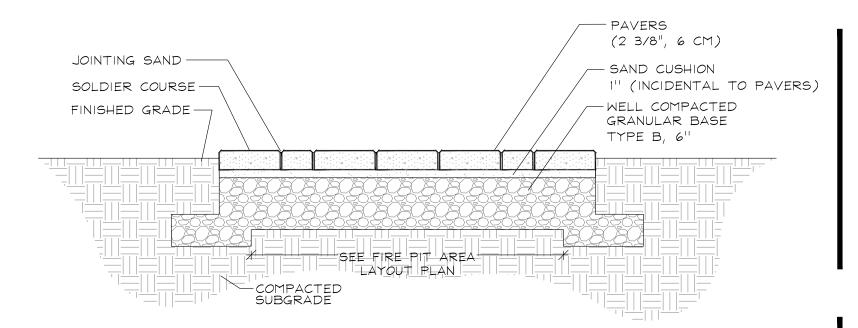

3	2025.08.28
2	2025.08.22
1	2025.07.03
REVISION	DATE

DATE	2025.06.30
PROJECT NO.	OLT2116
DRAWN	ZML
CHECKED	ZML
SHEET NO.	

H TURF DRAIN DETAIL
NOT TO SCALE

SONOTUBE FOOTING

WITH FRAMED SQUARE TOP

SUBGRADE

-4" PVC PERFORATED

DRAINTILE

-4" PVC TEE

-WASHED GRAVEL

CONCRETE WALK WITH THICKENED CURB

(SEE DETAIL)


SAFETY MULCH SURFACE OR

APPROVED EQUAL

(SEE DETAIL)

DECORATIVE PAVER DETAIL
NOT TO SCALE

ARBOR DETAIL NOT TO SCALE

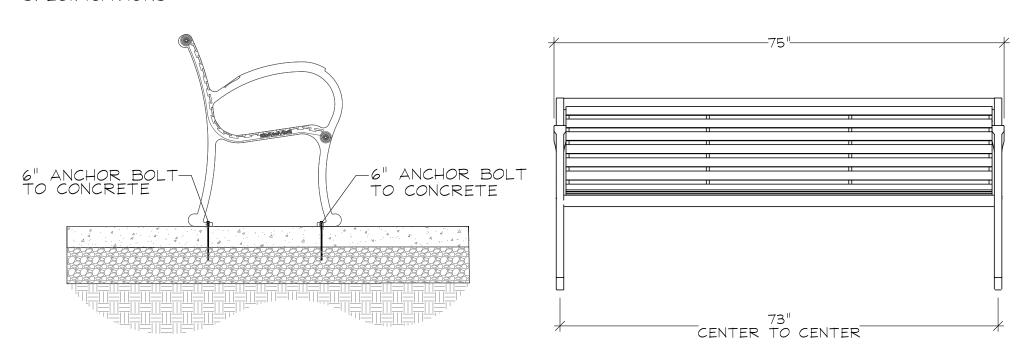

J BENCH DETAIL NOT TO SCALE

NOTES:


1. GAS GRILL SHALL BE DETERMINED BY

OWNER. COUNTERTOP CUT-OUT SHALL


ACCOMMODATE SELECTED GAS GRILL PER

MANUFACTURER'S SPEC.


2. ACCESS PANEL SHALL BE DETERMINED BY OWNER AND SHALL BE CENTERED UNDERNEATH GAS GRILL. NATURAL GAS STUB-UP AND GFCI OUTLET SHALL BE LOCATED UNDERNEATH IMMEDIATE VICINITY OF GAS GRILL SO AS TO BE EASILY ACCESSIBLE THROUGH PANEL, AS DEPICTED

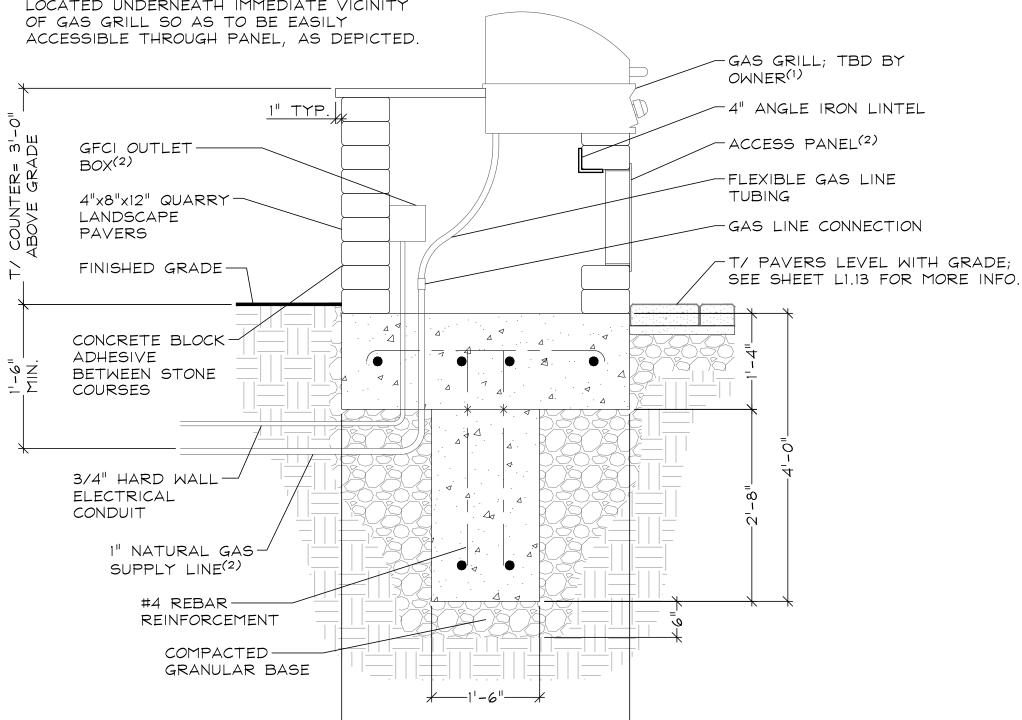


M OUTDOOR KITCHEN DETAIL NOT TO SCALE

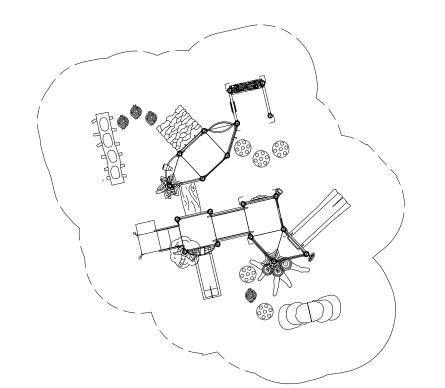

PLAY STRUCTURE DETAIL
NOT TO SCALE

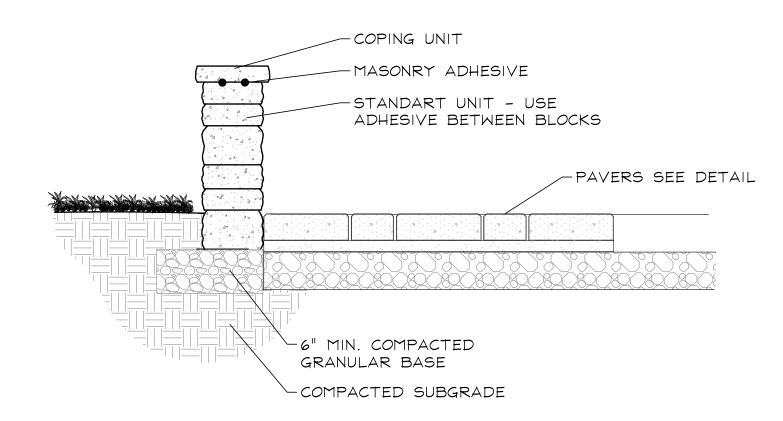

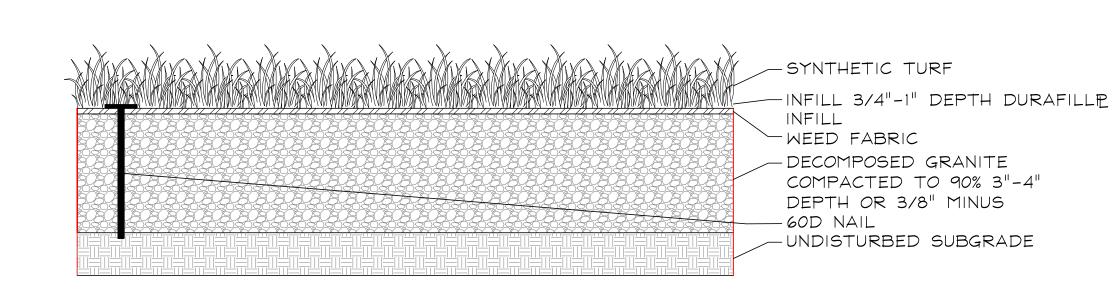


SEAT WALL DETAIL
NOT TO SCALE


ARTIFICIAL TURF DETAIL
NOT TO SCALE

NOTES:

- 1) STONE PAVER TO MATCH DECORATIVE SEAT WALL
- 2) 36" BURNER PAN WITH A MINUMUM 30" SPARK IGNITED BURNER. SPARK IGNITOR TO BE INSTALLED IN AN EASILY ACCESSABLE POSITION ON FIRE PIT. CONTRACTOR TO PROVIDE PRODUCT SPECIFICATIONS TO LANDSCAPE ARCHITECT \$ OLTHOF HOMES REPRESENTATIVE.
- 3) 1/4" FIRE GLASS
- 4) SHUT OFF VALVE FOR GAS LINE TO BE PROVIDED ON OUTSIDE OF FIRE PIT.

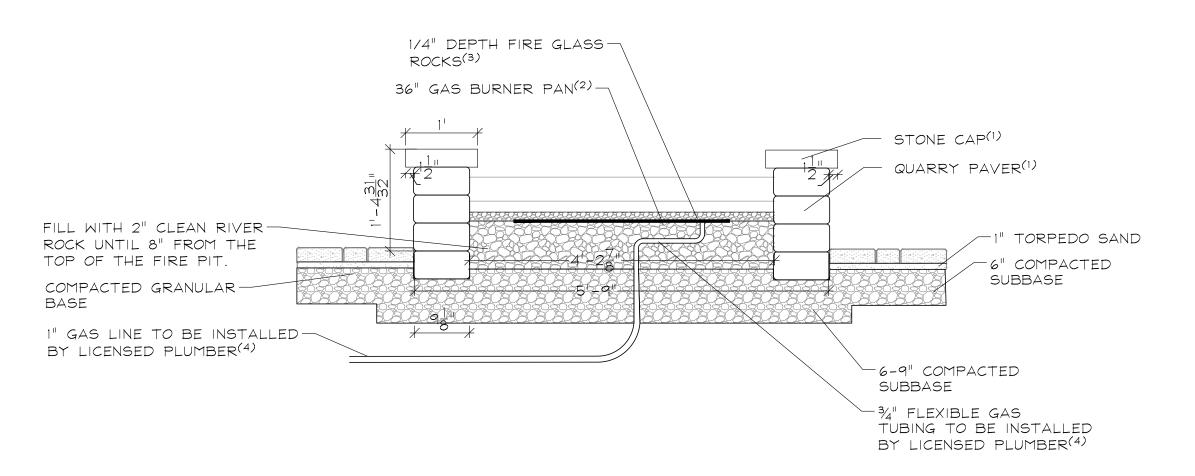

N FIRE PIT DETAIL NOT TO SCALE

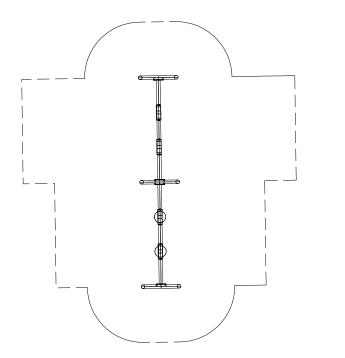

Z SWING DETAIL
NOT TO SCALE

GARY R. WEBER
ASSOCIATES, INC.
LAND PLANNING
ECOLOGICAL CONSULTING
LANDSCAPE ARCHITECTURE
402 W. LIBERTY DRIVE

WHEATON, ILLINOIS 60187

PHONE: 630-668-7197

Olthof Homes 8051 WICKER AVENUE ST. JOHN, IN 46373

CIVIL ENGINEER

MANHARD CONSULTING LTD.

333 E BUTTERFIELD ROAD SUITE 600 LOMBARD, IL 60148

Щ

MIDWOOD TERRA
PORTER COUNTY, INDIANA
FINAL LANDSCAPE PLAN
AMENITY DETAILS

2025.08.28 2025.08.22 2025.07.03 EVISION DATE

 DATE
 2025.06.30

 PROJECT NO.
 OLT2116

 DRAWN
 ZML

 CHECKED
 ZML

 SHEET NO.

L1.11

MAIN MONUMENT ELEVATION SCALE: 3/8"=1'-0"

SECTION A-A' SCALE: 3/8"=1'-0"

SECTION B-B' SCALE: 3/8"=1'-0"

ENTRANCE MONUMENT SPECIFICATIONS

1.0 DESCRIPTION OF WORK

- A. The work consists of all labor, materials, work and equipment necessary and required to complete monuments, fence and foundations as shown on drawings or specified herein, including, but not limited to:
- 1. Submission of color and material samples
- 2. Submission of shop drawings
- 3. Submission of construction schedule
- 4. Verification of existing conditions and underground utilities
- 5. Secure and pay for all permits, fees, inspections and schedule all inspections related to work, including J.U.L.I.E. locates
- 6. Comply with all applicable codes

2.0 QUALITY ASSURANCE

- A. Construction shall conform to @Building Code Requirements for Engineered Brick Masonry," BIA, latest edition.
- B. All brick and stone shall be finest architectural grade free of cracks, chips, defects, etc.
- C. Installation shall be by a company continuously and regularly employed in the installation of brick and stone monuments for a period of at least 5 consecutive years.
- D. No masonry shall be laid when the temperature is expected to fall below 40 degrees F, unless suitable means, submitted in writing to the owner, are provided to heat materials and protect the work. Protect work from cold and frost and insure that mortar will harden without freezing. No additives shall be used, unless approved in writing by the owner.
- E. All corners of monuments and piers are to be staked by engineer and verified by the contractor.

3.0 JOB CONDITIONS

- A. Examine and evaluate grades, and soils. Provide soil testing and verify soils structural integrity. Observe the conditions under which work is to be performed and notify the owner of unsatisfactory conditions. Do not proceed with the work until unsatisfactory conditions have been corrected in an acceptable manner.
- B. Utilities: Review underground utility location maps and plans; Notify J.U.L.I.E.; demonstrate an awareness of utility locations; and certify acceptance of liability for the protection of utilities during course of work. Contractor shall be responsible for any damage to utilities or property.
- C. All streets and curbs must be cleaned at the end of each working day.
- D. All OSHA requirements for safety must be adhered to at all times.

4.0 GUARANTEES

- A. Guarantee monuments 1 year from final acceptance on owner's representative on workmanship and materials.
- B. Where failures have occurred resulting from the concrete not meeting the specified design strength, or workmanship, it shall be the responsibility of the subcontractors in connection with the supplier to take whatever corrective actions are necessary to eliminate the problem. In addition, it shall be their responsibility to make restitution for their resulting repair work created by the problem.

5.0 SUBMITTALS

A Construction Schedule: After award of the Contract, the Contractor shall prepare and submit to the owner or an owner authorized representative an estimated construction progress schedule for the work, including sub-schedules of related activities which are essential to its progress, as well as lead-time for materials.

- 1. Show complete sequence of construction by activity, with dates for beginning and completion of each element of construction. Schedule to represent a continuous flow of construction activities so that there are no days of non-activity on site.
- B. Product Samples: Submit samples of stone, architectural pre-cast, mortars and sealants, slate, light fixtures, tile, and ornamental fencing for the owner's design conformance review prior to delivery to site.
- C. Product Data: Submit product data for stone, limestone, architectural pre-cast, mortars and joint sealants, slate, tile, light fixtures, and ornamental fencing.
- D. Provide certificate of insurance per the owner's requirements.
- E. Provide names and contact information for any subcontractors

F. Shop Drawings:

and suppliers.

- 1. Prepare and submit to the Owner's Representative for design conformance review complete cutting and setting drawings for all masonry work:
- 2. Submit one (1) set prints with following items in detail: a) Sizes
 - b) Sections
 - c) Dimensions and numbering of stone and brick.
 - d) Arrangements of joints and bond.
- 3. Show jointing as indicated on the contract drawings, unless modification is reviewed for design conformance by Owner's Representative prior to preparation of shop drawings.
- 4. Establish jointing in accordance with industry standards and practices where not indicated on contract drawings.

6.0 PRODUCT DELIVERY, STORAGE, AND HANDLING

A. Loading and Shipment:

- 1. Pack carefully for transportation, with exercise of all customary and reasonable precautions against damage in transit, all brick, and limestone to be used for the work.
- 2. Load and ship all brick and cut stone in a sequence mutually agreed upon by the General Contractor and the material supplier.
- B. Unloading and Storage:
- 1. Receive and unload at site all brick and stone with necessary care in handling to avoid damage or soiling.
- 2. Store brick and stone clear of ground on non-staining skids. Wood containing tannin, chemical treatment, or excessive amounts of resin shall not be used.
- 3. Cover brick and stone with waterproof, clean canvas, or polyethylene for protection from construction or natural elements.

7.0 INSTALLATION

A. Mortar:

- 1. Cement: white, non-staining masonry cement, conforming
- 2. Sand: Clean, sharp, and washed, capable of passing a No. 16 sieve, and in conformance with ASTM-CIAA. Carefully select sand for use in pointing mortar for color to match limestone. For pointing mortar, select a white sand.
- 3. Lime: Hydrated, conforming to ASTM-C207, Type S.
- 4. Water: Clear, non-alkaline, potable and free of oils, salts, and other harmful elements.

Concrete mix air entrainment, compressive strength at twenty-eight (28) days, and slump are to be designed and specified by the contractor's structural engineer.

C. Mortar Beds:

- 1. Lay brick with full mortar coverage on horizontal and vertical joints in all courses.
- 2. Provide sufficient mortar on ends of brick to completely fill head joints.
- 3. Rock closure into place with head joints thrown against two adjacent bricks in place.
- D. Mortar Joints; Horizontal and vertical face joints:
- 1. Nominal thickness: 3/8 inch
- 2. Construct uniform joints.
- 3. Shove vertical joints tight.
- 4. Tool concave joints in exposed surfaces when thumbprint
- 5. Width, depth, and tooling of all mortar joints shall be consistent and shall not vary more than 1/8".
- 6. Movement joints: Keep clean of all mortar and debris.
- E. Flashing:
- 1. Install complete and continuous under stone copings and other projections.
- 2. Lap joints 6". Seal entire contact surface with mastic.
- 3. Provide a mortar wash at the base of the cavity,
- underneath the through-wall flashing, pitching out.
- 4. Cover flashing with mortar.

F. Weepholes


- 1. Provide 3/8" cotton rope weeps. Rope weeps shall extend thru the veneer face and inside the cavity, lying on top and along the bottom length of the flashing. Cut rope flush with wall face.
- 2. Maximum spacing: rope weeps: 16 inches o.c., at wall base; 16 inches o.c. at lintels above openings.
- 3. Keep weepholes and area above flashing free of mortar droppings.

8.0 CLEAN UP AND PROTECTION


- A. All material shall be washed with fiber brushes, soap powder, and clean water or Owner reviewed mechanical cleaning process.
- B. Sand blasting, wire brushes, or acids shall not be used. Exceptions may be considered if reviewed by the Owner or an Owner authorized representative.
- C. During work, store materials and equipment as directed by
- D. Protect work and materials from damage due to operations by other trades and trespassers. Maintain protection during installation.

9.0 INSPECTION AND ACCEPTANCE


- A. The Owner and or the Owner's representative reserves the right to inspect materials and workmanship at the site prior to, during construction, or at the time of inspection for compliance with these specifications.
- B. Notify the Owner's representative when completed, for final design conformance review.

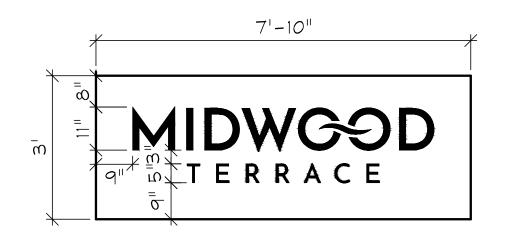

SIGN PANEL DETAIL SCALE: 1/2"=1'-0"

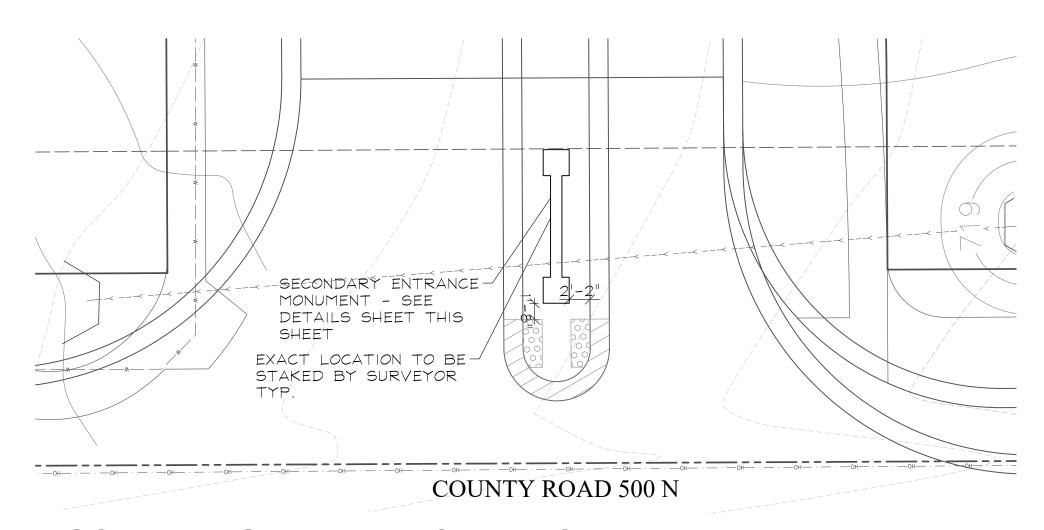

SOUTHWEST ENTRANCE LAYOUT PLAN

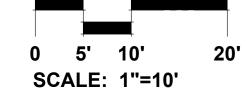





GARY R. WEBER ASSOCIATES, INC LAND PLANNING **ECOLOGICAL CONSULTING**

LANDSCAPE ARCHITECTUR 402 W. LIBERTY DRIVE WHEATON, ILLINOIS 60187 PHONE: 630-668-7197

CLIENT

(1) NATURAL STONE VENEER: BUECHEL STONE

· INDIANA LIMESTONE

• BLACK POWDER COATED

OR APPROVED EQUAL

• "MIDWOOD" COLOR: DARK GREEN

• "TERRACE" COLOR: STEEL BLUE

• LOGO SWOOSH COLOR: STEEL BLUE

SUBMIT MATERIAL AND COLOR SAMPLES TO

SUBSTITUTION REQUEST SHALL BE SENT TO

• SUBMIT SAMPLES TO DEVELOPER FOR

(5) SIGN PANEL & LETTERING

BACKLIT LETTERING

APPROVAL

• SANDBLASTED

(3) ALUMINUM BRACKETS

(4) WOOD POST \$ BEAMS

APPROVAL

DEVELOPER FOR APPROVAL.

DEVELOPER FOR REVIEW

APPROVAL

• 3/16" THICK

• CEDAR

(2) LIMESTONE

· WHITE COUNTY SQUIRE OR APPROVED

• SUBMIT SAMPLES TO DEVELOPER FOR

• RUSTIC BUFF OR APPROVED EQUAL

• SUBMIT SAMPLES TO DEVELOPER FOR

• FINISH WITH HERITAGE NATURAL FINISHES

Homes Homes 8051 WICKER AVENUE ST. JOHN, IN 46373

CIVIL ENGINEER

SUITE 600

MANHARD CONSULTING LTD. 333 E BUTTERFIELD ROAD

LOMBARD, IL 60148

NDS ONO MID

2025.08.28 2025.08.22 2025.07.03 **REVISION** DATE

2025.06.30 PROJECT NO. OLT2116 DRAWN **CHECKED** SHEET NO.


SECONDARY MONUMENT ELEVATION SCALE: 3/8"=1'-0"

SECTION A-A' SCALE: 3/8"=1'-0"


- (1) NATURAL STONE VENEER: · BUECHEL STONE
- · WHITE COUNTY SQUIRE OR APPROVED
- SUBMIT SAMPLES TO DEVELOPER FOR APPROVAL
- (2) LIMESTONE
- INDIANA LIMESTONE
- RUSTIC BUFF OR APPROVED EQUAL
- SANDBLASTED
- SUBMIT SAMPLES TO DEVELOPER FOR APPROVAL
- (3) ALUMINUM BRACKETS 3/16" THICK
 - BLACK POWDER COATED
- (4) WOOD POST \$ BEAMS • CEDAR
 - FINISH WITH HERITAGE NATURAL FINISHES OR APPROVED EQUAL
- (5) SIGN PANEL & LETTERING · BACKLIT LETTERING
 - "MIDWOOD" COLOR: DARK GREEN
 - "TERRACE" COLOR: STEEL BLUE · LOGO SWOOSH COLOR: STEEL BLUE
 - SUBMIT SAMPLES TO DEVELOPER FOR APPROVAL

SUBMIT MATERIAL AND COLOR SAMPLES TO DEVELOPER FOR APPROVAL.


SUBSTITUTION REQUEST SHALL BE SENT TO DEVELOPER FOR REVIEW

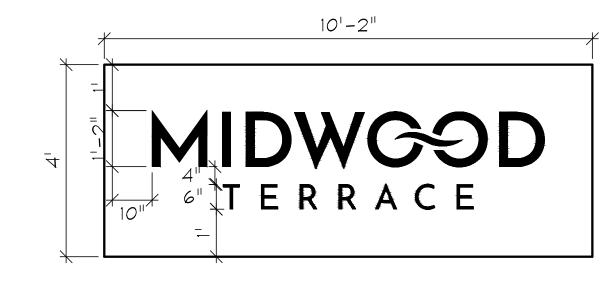

SIGN PANEL DETAIL SCALE: 1/2"=1'-0"

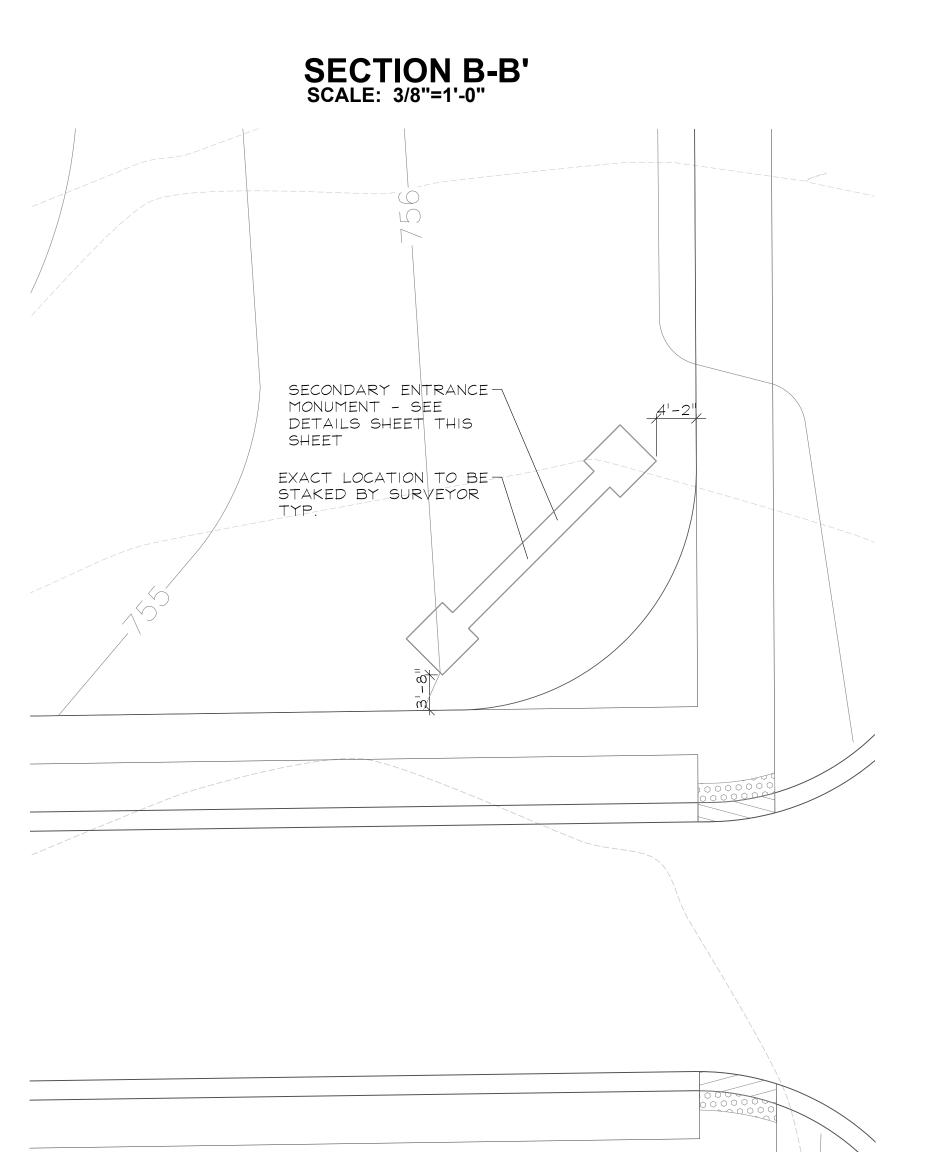

EAST ENTRANCE LAYOUT PLAN

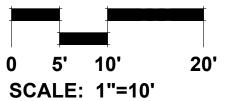

NORTH

2025.08.28 2025.08.22 2025.07.03 DATE 2025.06.30

GARY R. WEBER

ASSOCIATES, INC.

LAND PLANNING

LANDSCAPE ARCHITECTUR

402 W. LIBERTY DRIVE

WHEATON, ILLINOIS 60187

PHONE: 630-668-7197

HOMES OITHOR

8051 WICKER AVENUE

ST. JOHN, IN 46373

CIVIL ENGINEER

LTD.

SUITE 600

4

MIDWOOD

ONOMENT

MANHARD CONSULTING

333 E BUTTERFIELD ROAD

LOMBARD, IL 60148

CLIENT

ECOLOGICAL CONSULTING

PROJECT NO. CHECKED SHEET NO.

The work shall consist of furnishing, transporting and installing all seeds, plants and other materials required for:

- 1. The establishment of trees, shrubs, perennial, annual and lawn areas as shown
- on Landscape Plan;
 2. The provision of post-planting management as specified herein;
- 3. Any remedial operations necessary in conformance with the plans as specified in this document;4. The design, furnishing and installation of a complete underground sprinkler
- system; and 5. Permits which may be required.

1.2 QUALITY ASSURANCE

A. Work shall conform to State of Illinois Horticultural Standards and local municipal requirements.

B. Quality Control Procedures:

- 1. Ship landscape materials with certificates of inspection as required by governmental authorities. Comply with governing regulations applicable to landscape materials.
- 2. Do not make substitutions. If specified landscape material is not obtainable, submit to Landscape Architect proof of non-availability and proposal for use of equivalent material.
- 3. Analysis and Standards: Package standard products with manufacturers certified analysis.

C. Insect Control

1. For areas containing standing water less than 3-ft that persist for greater than 7 days, mosquito control may be necessary. Mosquito control should be limited to larvicides applications such as Natular or Vectolex FG, per the EPA and CDC guidance. Larvicide application should be provided by a qualified professional. Contract the North Shore Mosquito Abatement District for service.

1.3 SUBMITTALS

A. Planting Schedule

Submit three (3) copies of the proposed planting schedule showing dates for each type of planting

B. Maintenance Instruction - Landscape Work

Submit two (2) copies of typewritten instructions recommending procedures to be established by the Owner for the maintenance of landscape work for one full year. Submit prior to expiration of required maintenance periods.

Instructions shall include: watering, fertilizing, spraying, mulching and pruning for plant material and trimming groundcover. Instructions for watering, fertilizing and mowing grass areas shall be provided ten (10) days prior to request for inspection for final acceptance. Landscape Architect shall receive copies of all instructions when issued.

- C. Submit two (2) copies of soil test of existing topsoil with recommendations for soil additive requirement to Landscape Architect for review and written approval.
- D. Submit two (2) samples of shredded hardwood bark mulch, erosion control blankets, and all other products and materials as specified on plans to Landscape Architect for review and written approval.
- E. Nursery packing lists indicating the species and quantities of material installed must be provided to the Owner and/or City upon request.

1.4 JOB CONDITIONS

- A. Examine and evaluate grades, soils and water levels. Observe the conditions under which work is to be performed and notify Landscape Architect of unsatisfactory conditions. Do not proceed with the work until unsatisfactory conditions have been corrected in an acceptable manner.
- B. Utilities: Review underground utility location maps and plans; notify local utility location service; demonstrate an awareness of utility locations; and certify acceptance of liability for the protection of utilities during course of work. Contractor shall be responsible for any damage to utilities or property.
- C. Excavation: When conditions detrimental to plant growth are encountered such as rubble fill, adverse drainage conditions or obstructions, notify Landscape Architect before planting.

1.5 GUARANTEES

- A. Guarantee seeded and sodded areas through the specified maintenance period and until final inspection.
- B. Guarantee trees, shrubs, groundcover and perennials for a period of one year after date of acceptance against defects including death and unsatisfactory growth, except for defects resulting from neglect by Owner, abuse or damage by others or unusual phenomena or incidents which are beyond Landscape Installer's control.

LANDSCAPE WORK PART 2 - PLANT MATERIALS

2.1 LAWN SOD

Provide strongly rooted sod, not less than two (2) years old and free of weeds and undesirable native grasses. Provide only sod capable of growth and development when planted (viable, not dormant) and in strips not more than 18" wide x 4' long. Provide sod composed of a 5-way blend of Kentucky Bluegrass such as: Midnight, Allure, Viva, Washington, Liberty.

2.2 LAWN SEED MIXTURE

Grass Seed: Provide fresh, clean, new crop seed complying with the tolerance for purity and germination established by the Official Seed Analysts of North America. Provide seed of the grass species, proportions and maximum percentage of weed seed, as specified.

- A. Lawn Seed Mixture 5 lbs. / 1,000 sq. ft.
 - 50% Kentucky Bluegrass (98/85)
 - 15% Cutter Perennial Ryegrass 10% Spartan Hard Fescue
 - 10% Edge Perennial Ryegrass 10% Express Perennial Ryegrass
 - 5% Pennlawn Creeping Red Fescue
- B. Temporary Lawn Seed Mixture 5 lbs. / 1,000 sq. ft.
- 40% Kentucky Bluegrass (98/85) 40% Perennial Ryegrass
- 40% Perennial Ryegrass
 20% Annual Ryegrass
- C. Highlands Fescue Seed Mixture Mixture-7 lbs. / 1,000 sq. ft.
- 25% Discovery Hard Fescue 25% Tiffany Chewings Fescue
- 25% Florentine Creeping Red Fescue
- 25% Bighorn Sheeps Fescue

 D. Detention Seed Mixture 7 lbs. / 1000 sq. ft.
- 70% Kentucky 31 Tall Fescue 30% Perennial Ryegrass

2.3 GROUNDCOVERS, PERENNIALS AND ANNUALS

Provide plants established and well-rooted in removable containers or integral peat pots and with not less than the minimum number and length of runners required by ANSI Z60.1 for the pot size shown or listed.

2.4 TREES AND SHRUBS

- A. Name and Variety: Provide nursery grown plant material true to name and variety.
- B. Quality: Provide trees, shrubs and other plants complying with the recommendations and requirements of ANSI Z60.1 "Standard for Nursery Stock" and as further specified.
- C. Deciduous Trees: Provide trees of height and caliper listed or shown and with branching configuration recommended by ANSI Z60.1 for type and species required. Provide single stem trees except where special forms are shown or listed. Provide balled and burlapped (B\$B) deciduous trees.
- D. Deciduous Shrubs: Provide shrubs of the height shown or listed and with not less than the minimum number of canes required by ANSI Z60.1 for the type and height of shrub required. Provide balled and burlapped (B&B) deciduous shrubs.
- E. Coniferous Evergreen: Provide evergreens of the sizes shown or listed. Dimensions indicate minimum spread for spreading and semi-spreading type evergreens and height for other types. Provide quality evergreens with well-balanced form complying with requirements for other size relationships to the primary dimension shown. Provide balled and burlapped (B\$B) evergreen trees and containerized shrubs.
- F. Inspection: All plants shall be subject to inspection and review at the place of growth or upon delivery and conformity to specification requirements as to quality, right of inspection and rejection upon delivery at the site or during the progress of the work for size and condition of balls or roots, diseases, insects and latent defects or injuries. Rejected plants shall be removed immediately from the site.

2.5 PLANTING SOIL MIXTURE

Provide planting soil mixture consisting of clean uncompacted topsoil (stockpiled at site) for all planting pits, perennial, annual and groundcover areas. Topsoil shall be conditioned based on any recommendations resulting from the soil test in 1.3.C.

2.6 EROSION CONTROL

- A. Lawn Seed Areas Erosion Control Blanket: North American Green DS75, or equivalent approved equal.
- B. Native Areas Erosion Control Blanket: North American Green S150, or equivalent approved equal.
- C. Shoreline Areas: Erosion Control Blanket: North American Green SC150, or equivalent approved equal. To be installed per manufacturer's recommendations three feet above and below NWL.
- D. Refer to latest Engineering \$ Erosion Control Plans for any areas to receive permanent or long-term blanket installation.
- E. Hydroseed Mulch: Conweb 2000 wood fiber mulch with tackifier. Other mulches may be used subject to approval of Landscape Architect.

2.7 MULCH

Provide mulch consisting of premium shredded hardwood bark. Provide sample to Landscape Architect for approval prior to ordering materials.

LANDSCAPE WORK PART 3 - EXECUTION

3.1 PLANTING SCHEDULE

At least thirty (30) days prior to the beginning of work in each area, submit a planting schedule for approval by the Landscape Architect.

3.2 PLANTINGS

A. Sodding New Lawns

- 1. Remove existing grass, vegetation and turf. Dispose of such material legally off-site, do not turn over into soil being prepared for lawns.
- 2. Till to a depth of not less than 6"; apply soil amendments as needed; remove high areas and fill in depressions; till soil to a homogenous mixture of fine texture, remove lumps, clods, stones over 1" diameter, roots and other extraneous matter. Dispose of such material legally off-site.
- 3. Sodded areas shall receive an application of commercial fertilizer at the rate of 10 lbs. per 1,000 sq. ft. and shall have an analysis of 16-8-8.
- 4. Lay sod within 24 hours from time of stripping.
- 5. Lay sod to form a solid mass with tightly fitted joints. Butt ends and sides of sod strips; do not overlap. Stagger strips to offset joints in adjacent courses. Work from boards to avoid damage to subgrade or sod. Tamp or roll lightly to ensure contact with subgrade. Work sifted soil into minor cracks between pieces of sod; remove excess to avoid smothering of adjacent
- 6. Water sod thoroughly with a fine spray immediately after planting.

B. Seeding New Lawns

- 1. Remove existing grass, vegetation and turf. Dispose of such material legally off-site. Do not turn over into soil being prepared for lawns.
- 2. Till to a depth of not less than 6"; apply soil amendments; remove high areas and fill in depressions; till soil to a homogenous mixture of fine texture, remove lumps, clods, stones over 1" diameter, roots and other extraneous matter. Dispose of such material legally off-site.
- 3. Seeded lawn areas shall receive an application of commercial fertilizer at the rate of 5 lbs. per 1,000 sq. ft. and shall be 6-24-24. Fertilizer shall be uniformly spread and mixed into the soil to a depth of 1" inches.
- Do not use wet seed or seed which is moldy or otherwise damaged in transit or storage.
- 5. Sow seed using a spreader or seeding machine. Do not seed when wind velocity exceeds five (5) miles per hour. Distribute seed evenly over entire area by sowing equal quantity in two directions at right angles to each other.
- 6. Sow not less than specified rate.
- 7. Rake lawn seed lightly into top 1" of soil, roll lightly and water with a fine spray.
- 8. After the seeding operation is completed, spray a wood fiber mulch (Conweb 2000 with tackifier or approved equal) over the entire grassed area at the rate of 2,000 lbs. per acre. Use a mechanical spray unit to insure uniform coverage. Exercise care to protect buildings, automobiles and people during the application of the mulch.
- 9. DO NOT MOW HIGHLANDS FESCUE SEED MIXTURES

C. Groundcover and Perennial Beds

Groundcover, perennials, and annuals shall be planted in continuous beds of planting soil mixture a minimum of 8" deep. Install per spacing indicated on plan.

D. Trees and Shrubs

- 3. Set balled and burlapped (B\$B) stock plumb and in center of pit or trench with top of ball at an elevation that will keep the root flare exposed upon backfill and mulching. Remove burlap from top and sides of balls; retain on bottoms. When set, place additional topsoil backfill around base and sides of ball and work each layer to settle backfill and eliminate voids and air pockets. When excavation is approximately 2/3 full, water thoroughly before placing remainder of backfill. Repeat watering until no more is absorbed. Water again after placing final layer of backfill.
- 4. Dish top of backfill to allow for mulching. Provide additional backfill berm around edge of excavations to form shallow saucer to collect water.
- 5. Mulch pits, trenches and planted areas. Provide not less than 3" thickness of mulch and work into top of backfill and finish level with adjacent finish grades. Maintain exposed root flare at all times.
- 6. Prune only injured or dead branches from flowering trees, if any. Protect central leader of tree during shipping and pruning operations. Prune shrubs to retain natural character in accordance with standard horticultural practices.
- Remove and replace excessively pruned or ill-formed stock resulting from improper pruning.
- 8. The Contractor shall be wholly responsible for assuring that all trees are planted in a vertical and plumb position and remain so throughout the life of this contract and guarantee period. Trees may or may not be staked and guyed depending upon the individual preference of the Contractor; however, any bracing procedure(s) must be approved by the Owner prior to its installation.

3.3 INITIAL MAINTENANCE

- A. Begin maintenance immediately after planting, continuing until final acceptance. A minimum of thirty (30) days.
- B. Maintain planted and seeded areas by watering, rolling/regrading, replanting and implementing erosion control as required to establish vegetation free of eroded or bare areas.
- C. Highlands Fescue and Native Planting areas are to be mowed only once per spring during the initial three year establishment period.

3.4 CLEAN UP AND PROTECTION

- A. During landscape work, store materials and equipment where directed. Keep pavements clean and work areas and adjoining areas in an orderly condition.
- B. Protect landscape work and materials from damage due to landscape operations, operations by other trades and trespassers. Maintain protection during installation and maintenance periods. Treat, repair or replace damaged landscape work as directed by Landscape Architect.

3.5 INSPECTION AND ACCEPTANCE

- A. The Landscape Architect reserves the right to inspect seeds, plants, trees and shrubs either at place of growth or at site before planting for compliance with requirements for name, variety, size, quantity, quality and mix proportion.
- B. Supply written affidavit certifying composition of seed mixtures and integrity of plant materials with respect to species, variety and source.
- C. Notify the Landscape Architect within five (5) days after completing initial and/or supplemental plantings in each area.
- D. When the landscape work is completed, including maintenance, the Landscape Architect will, upon request, make a final inspection to determine acceptability. After final acceptance, the Owner will be responsible for maintenance.

GR WA

GARY R. WEBER ASSOCIATES, INC LAND PLANNING

LANDSCAPE ARCHITECTUR 402 W. LIBERTY DRIVE WHEATON, ILLINOIS 60187 PHONE: 630-668-7197

ECOLOGICAL CONSULTING

CLIENT



CIVIL ENGINEER

LOMBARD, IL 60148

SUITE 600

MID

MANHARD CONSULTING LTD.

333 E BUTTERFIELD ROAD

ANDSCAPE PLAN
SPECIFICATIONS

3 2025.08.28 2 2025.08.22 1 2025.07.03 REVISION DATE

 DATE
 2025.06.30

 PROJECT NO.
 OLT2116

 DRAWN
 ZML

 CHECKED
 ZML

SHEET NO.

L1.14

Pinus strobus

30" Wide

3' O.C.

6' Tall

EASTERN WHITE PINE

Juniperus chinensis 'Kallay's Compact' KALLAYS COMPACT PFITZER JUIPER

GARY R. WEBER ASSOCIATES, INC LAND PLANNING ECOLOGICAL CONSULTING LANDSCAPE ARCHITECTU 402 W. LIBERTY DRIVE WHEATON, ILLINOIS 60187 PHONE: 630-668-7197

CLIENT



CIVIL ENGINEER

MANHARD CONSULTING

SUITE 600 LOMBARD, IL 60148

333 E BUTTERFIELD ROAD

UIREME

NDS 0 MIDWO

C

4

2025.08.28 2025.08.22 2025.07.03 REVISION

DATE 2025.06.3 PROJECT NO. OLT2116 DRAWN **CHECKED** SHEET NO.

PETITION TO VALPARAISO PLAN COMMISSION

☑ To Rezone a Property from RU to GR/CG

☐ To Approve a Planned Unit Development

PUBLIC HEARING REQUIRED:

☐ To Approve a Primary Plat

This application is being submitted for (Check all that apply):

(PUD) ☐ To Approve a Major Planned Unit ☐ Development (PUD) Amendment	☐ Design/Architectural Approval in ☐ Overlay District	
 □ To Annex Property into the City of Valparaiso, IN □ To Vacate Alley □ To Appeal the Decision of the Plat Committee 	For Office Use Only: Petition #: 1225-003 Application Filing Fee: 4550 Date Filed: 09 / 04 / 2025 Meeting: 10 / 07 / 2025	
SUBJECT PROPERTY INFORMATION	TYPE OR PRINT IN INK	
Property Address: 250 W St Rd 130 Valparaiso, IN 46383 287 St Rd 130 Valparaiso, IN 46385 Description of Location of Property: Northwest Corner of State Rd 130 and County Rd. 250 W (Tower Rd.) Parcel/Tax Duplicate Number(s): 64-09-09-376-001.000-031 64-09-09-300-015.000-031	Subject Property fronts on the North side between (streets) SR130 & CR250W (Tower Rd.) Zoning District (Current): RU (Rural) Zoning District (Proposed): GR (Residential, General) / CG (Commercial, General) Zoning of Adjacent Properties: North: R1 (Porter County) South: CM (Porter County) East: SR (Suburban Residential) West: R1 (Porter County) Present Use of Property: Agricultural	
Subdivision (If Applicable):	Proposed Use of Property: Residential Subdivision	
Dimensions of Property: Front: 2100' Depth: 2029' Property Area (sq. ft./acres): 69.37 AC	& (1) Commercial Lot	

NO PUBLIC HEARING REQUIRED:

☐ To Approve a Final Plat

☐ To Approve a Plat Amendment

☐ To Approve a Minor Subdivision (Lot Split)

PETITIONER INFORMATION		
Applicant Name:	Address:	3592 N. Hobart Rd.
Daniel Tursman		Hobart, IN 46342
Phone: 219-654-4821		
Email: dtursman@lukebrands.com	8	
PROPERTY OWNER INFORMATION		
Applicant Name:	Address:	
Luke Land, LLC		3592 N. Hobart Rd. Hobart, IN 46342
Phone: 219-654-4821		
Email: dtursman@lukebrands.com	0:	
LEGAL DESCRIPTION OF SUBJECT PROPERTY: (EXHIBIT N	O. <u>1</u>)	
Separate Document Attached		
PROPOSED VARIANCES OR WAIVERS: (EXHIBIT NO. 2	_)	
Separate Document Attached		

ALL OWNERS OF RECORD OF THE ABOVE-REFERENCE HEARING. The owner(s), by signing this Petition for Pul Commission, that he/she/it has the necessary legal at referenced property. If the name of the Petitioner is di shall accept the requests and representations of the Pet requests and representations via the Attached Affidavit of	olic Hearing, represent to the City of Valparaiso – Plan ethority to request action to be taken on the above- fferent from the property owner, the Plan Commission itioner and the property owner shall be bound by such
Welle Tursery	9/2/2025
Signature of owner/Petitioner	Date
Daniel Tursman Printed name	
Subscribed and sworn to before me this 2nd day of	eptember 2025
Notary Public No	CEY L. BEAL / Public - Seal y - State of Indiana Number NP0680200 Expires Feb 16, 2032
My Commission Expires: 2/16/32	

Affidavit of Consent of Property Owner

(To be presented with application for Plan Commission)

Thomas M. Collins, II, being dully swo	rn upon his/her oath, being of sound mind and legal age deposes and
states:	
1. Thatsubject of a Petition before the Plan	("Owner") (is/are) the legal owner(s) of real property that is the n Commission.
2. That Owner authorizes Daniel Tursm the Petition filed before the Plan Commercial restriction requested by the Plan Commercial Plan Commerci	nission. Petitioner is further authorized to commit to any reasonable
Property Owner	8/29/2025 Date
Property Owner	Date
Subscribed and sworn to before me this o	29th day of light 20 25.
My Commission Expires:	STACEY L. BEAL Notary Public - Seal Lake County - State of Indiana Commission Number NP0680200 My Commission Expires Feb 16, 2032

PROPOSED ZONING GR DESCRIPTION: (GENERAL RESIDENTIAL PARCEL)

THAT PART OF THE SOUTHWEST QUARTER OF SECTION 9, TOWNSHIP 35 NORTH, RANGE 6 WEST OF THE SECOND PRINCIPAL MERIDIAN DESCRIBED AS FOLLOWS:

BEGINNING AT A IRON ROAD FOUND AT GRADE PER PORTER COUNTY SURVEYOR MONUMENT RECORD 23065 AT THE SOUTHEAST CORNER OF THE SOUTHWEST QUARTER OF SAID SECTION 9; THENCE SOUTH 89 DEGREES 40 MINUTES 16 SECONDS WEST (BASIS OF BEARING IS THE INDIANA STATE PLANE COORDINATE SYSTEM NAD 83 (2011), WEST ZONE 1032), ALONG THE SOUTH LINE OF SAID SOUTHWEST QUARTER, 2029.22 FEET TO A MAG NAIL WITH WASHER STAMPED "DERANGO LS#22100011" SET AT GRADE ON THE EAST LINE OF THE WEST 616.85 FEET OF THE SAID SOUTHWEST QUARTER; THENCE NORTH 00 DEGREES 00 MINUTES 36 SECONDS WEST, ALONG SAID EAST LINE, 435.61 FEET TO THE NORTH LINE OF THE SOUTH 435.61 FEET OF THE SAID SOUTHWEST QUARTER; THENCE SOUTH 89 DEGREES 40 MINUTES 16 SECONDS WEST, ALONG SAID NORTH LINE, 100.00 FEET TO THE EAST LINE OF THE WEST 516.85 FEET OF THE SAID SOUTHWEST QUARTER; THENCE NORTH 00 DEGREES 00 MINUTES 36 SECONDS WEST, ALONG SAID EAST LINE 1664.04 FEET TO A LINE 540.00 FEET SOUTH OF AND PARALLEL TO THE NORTH LINE OF SAID SOUTHWEST QUARTER; THENCE NORTH 89 DEGREES 36 MINUTES 09 SECONDS EAST, ALONG SAID PARALLEL LINE, 807.00 FEET TO A 1/2 INCH IRON ROD FOUND AT GRADE; THENCE SOUTH 67 DEGREES 07 MINUTES 18 SECONDS EAST, 305.35 FEET TO A 5/8 INCH IRON ROD WITH CAP "BEEG S0004" FOUND AT GRADE ON A LINE 1037.00 WEST OF AND PARALLEL TO THE EAST LINE OF THE SOUTHWEST **OUARTER OF SAID SECTION 9: THENCE SOUTH 00 DEGREES 07 MINUTES 25 SECONDS** EAST, ALONG SAID PARALLEL LINE, 1038.14 FEET TO A 5/8 INCH IRON ROD WITH CAP "DAVID TIEMENS 29980020" FOUND AT GRADE; THENCE NORTH 89 DEGREES 36 MINUTES 09 SECONDS EAST, 187.00 FEET TO A 5/8 INCH IRON ROD WITH CAP "DAVID TIEMENS 29980020" FOUND AT GRADE ON A LINE 850.00 FEET WEST OF AND PARALLEL TO THE EAST LINE OF SAID SOUTHWEST QUARTER; THENCE SOUTH 00 DEGREES 07 MINUTES 25 SECONDS WEST, ALONG SAID PARALLEL LINE, 133.21 FEET TO A 5/8 INCH IRON ROD FOUND AT GRADE; THENCE SOUTH 84 DEGREES 40 MINUTES 11 SECONDS EAST, 711.40 FEET TO A IRON ROD WITH CAP STAMPED "DERANGO LS#22100011" SET AT GRADE; THENCE NORTH 89 DEGREES 47 MINUTES 09 SECONDS EAST, 141.81 FEET TO A MAG NAIL WITH WASHER STAMPED "DERANGO LS#22100011" SET AT GRADE ON THE EAST LINE OF THE SOUTHWEST QUARTER OF SAID SECTION 9; THENCE SOUTH 00 DEGREES 07 MINUTES 25 SECONDS EAST, ALONG SAID EAST LINE, 738.71 FEET TO THE POINT OF BEGINNING; IN VALPARAISO, PORTER COUNTY, INDIANA

EXCEPTING THEREFROM THAT PART OF THE SOUTHWEST QUARTER OF SECTION 9, TOWNSHIP 35 NORTH, RANGE 6 WEST OF THE SECOND PRINCIPAL MERIDIAN DESCRIBED AS FOLLOWS: BEGINNING AT THE SOUTHEAST CORNER OF THE SOUTHWEST QUARTER OF SAID SECTION 9; THENCE SOUTH 89 DEGREES 40 MINUTES 16 SECONDS WEST (BASIS OF BEARING IS THE INDIANA STATE PLANE COORDINATE SYSTEM NAD 83 (2011), WEST ZONE 1032), ALONG THE SOUTH LINE OF SAID SOUTHWEST QUARTER, 511.11 FEET; THENCE NORTH 00 DEGREES 06 MINUTES 20 SECONDS WEST, 405.77 FEET TO CURVE HAVING A RADIUS OF 1025.00 FEET, A CHORD WHICH BEARS SOUTH 80 DEGREES 15 MINUTES 06 SECONDS EAST; THENCE EASTERLY ALONG SAID CURVE AN ARC DISTANCE OF 360.56 FEET TO A POINT OF TAGENCY; THENCE NORTH 89 DEGREES 40 MINUTES 16 SECONDS EAST, 157.59 FEET TO THE EAST LINE OF THE SOUTHWEST QUARTER OF SAID SECTION 9; THENCE SOUTH 00 DEGREES 07 MINUTES 25 SECONDS EAST, ALONG SAID EAST LINE, 343.00 FEET TO THE POINT OF BEGINNING IN VALPARAISO, PORTER COUNTY, INDIANA

State Road 130 & Tower Road Valparaiso, Indiana

Prepared by Mackie Consultants, LLC 8/28/2025

Zoning Deviations List

Zoning Code Section:	Standard:		Concept 30' Core:
3.500 Standard Development	Land Use	General Residential (GR)	
3.501	Lot Size Minimum Area	6,000 SQ FT	6,000 SQ FT
3.501	Lot Minimum Width	60 FT	50 FT
3.501	Minimum Lot Depth	100 FT (based on 6,000/60)	120 FT
3.501	Minimum Front Yard Setback	20 FT	25 FT
3.501	Minimum Rear Yard Setback	25 FT	25 FT
3.501	Minimum Corner Side Yard Setback	20 FT	25 FT
3.501	Minimum Interior Side Yard Setback	6 FT	6 FT
3.501	Maximum Building Coverage	44%	35%
3.501	Maximum Lot Coverage	50%	41%
3.501	Maximum Principal Building Height	28 FT	21 FT
3.301	Minimum Open Space Ratio (OSR)	0.10	0.46

Engineering Deviations List

Specs & Standards for Acceptance of			
Municpal Improvements:	Standard:		Concept Plan:
B3	Right-Of-Way Width	50 FT	50 FT
B2	Paving Width (including curbs & gutters)	30 FT	30 FT
В7	Minimum Radii of Centerline	150 FT	100 FT
Detail B05	Minimum Radii of Cul-de-sac with Island	50 FT	50 FT
C10	Multi-Use Pathway Material	Concrete	НМА
H20	Watermain Material	Ductile Iron	PVC

Unified Development Ordinance	Standard:		Concept Plan:
6.304	Minimum Block Length	800 FT	1,100 FT

Stormwater Management Ord.	Standard:		Concept Plan:
Chapter 6	Maximum Detention Basin Bounce	4 FT	5 FT



Phone: 219-654-4821 • Fax: 219-963-9539 • dtursman@lukebrands.com

September 2, 2025

City of Valparaiso Plan Commission c/o Planning Department 166 Lincolnway Valparaiso, IN 46383

RE: Petition for Rezone (Map Amendment) from RU (Rural) to GR (General Residential) and CG (Commercial General) at the Northwest Corner of State Road 130 and CR 250W (Tower Rd.), Valparaiso, IN

Dear Board Members:

Luke Land, LLC owns the approximately 70.2 AC property located at the Northwest intersection of State Road 130 and County Road 250 W (Tower Rd.) currently used as agricultural farm land. In keeping with the Future Land Use Plan as part of the City's Comprehensive Plan, Luke Land is proposing an approximately 66 AC single family residential development with 4.2 AC Commercial Outlot at the corner intersection.

Therefore, Luke Land, LLC respectfully requests the approval of a Map Amendment (Rezone) to change the current zoning of RU (Rural) to a combination of GR (General Residential) and CG (Commercial General).

Consideration of this Petition for Conditional Use is appropriate based on the following considerations:

- 1. **The Comprehensive Plan**: The proposed rezone is consistent with the Future Land Use Plan (Map 2.1.1) in the city's Comprehensive Plan.
- 2. Current conditions and the character of current structures and uses in each District:

 The subject property is at the western edge of the city. The proposed GR (General Residential) zoning is compatible to the residential uses on the adjacent properties R1 (Residential, Porter County) to the north and west, and SR (Suburban Residential) to the East. Proposed CG (Commercial General) at the southeast corner of the parcel creates a

- transitional buffer to the existing Commercial and Light Industrial uses on the adjacent parcels to the South along the State Road 130 corridor.
- 3. The most desirable use for which the land in each district is adapted: The proposed residential product offering allows for modern amenities with individual design aesthetic while maintaining an efficient building design at an attainable price point.
- 4. The conservation of property values throughout the jurisdiction: The proposed development and uses are consistent and compatible with the adjacent properties. Natural greenspace buffers and forested wetland areas, walking paths, and park areas further enhance the surrounding property values.
- 5. Responsible development and growth: The plan includes cooperation with the City Engineering department and utilization of a Traffic Engineering Study to plan for future growth and ensure safe access to the new development along the City's SR130 corridor.

To that end Luke Land, LLC, respectfully requests approval of the petition for rezone.

Included in this submittal are the following Documents and Exhibits:

- 1. Petition to Valparaiso Plan Commission for Rezone (Map Amendment)
- 2. Affidavit of Consent of Property Owner
- 3. Legal Description of Subject Property
- 4. Proposed List of Waivers
- 5. Concept Site Plan and Sample Residential Renderings
- 6. Draft Notice to Surrounding Property Owners and List of Property Owners within 300' of the subject property
- 7. Zoning Plat and Legal Descriptions of the Proposed Zoning Areas (GR / General Residential and CG / Commercial General)
- 8. Boundary Survey of Subject Parcel
- 9. Topographic Survey of Subject Parcel

Applicant: Daniel Tursman, Director of Development

Luke Land, LLC 3592 N. Hobart Road Hobart, IN 46342 (219) 654-4821

Property Owner: Luke Land, LLC

3592 N. Hobart Road Hobart, IN 46342 (219) 654-4821

Civil Engineer: Mackie Consultants, LLC

9575 W. Higgins Rd., Ste. 500

Rosemont, IL 60018 (847) 696-1400

Land Planner / Landscape Architect Gary R. Weber Associates, Inc. 402 W. Liberty Dr.

Wheaton, IL 60187 (630) 668-7197


Project Location:

NWC State Road 130 & County Road 250 W (Tower Rd.)

Thank you for your consideration. Should you have any questions or concerns, please feel free to contact me via email at dtursman@lukebrands.com.

Respectfully Submitted,

Daniel Tursman

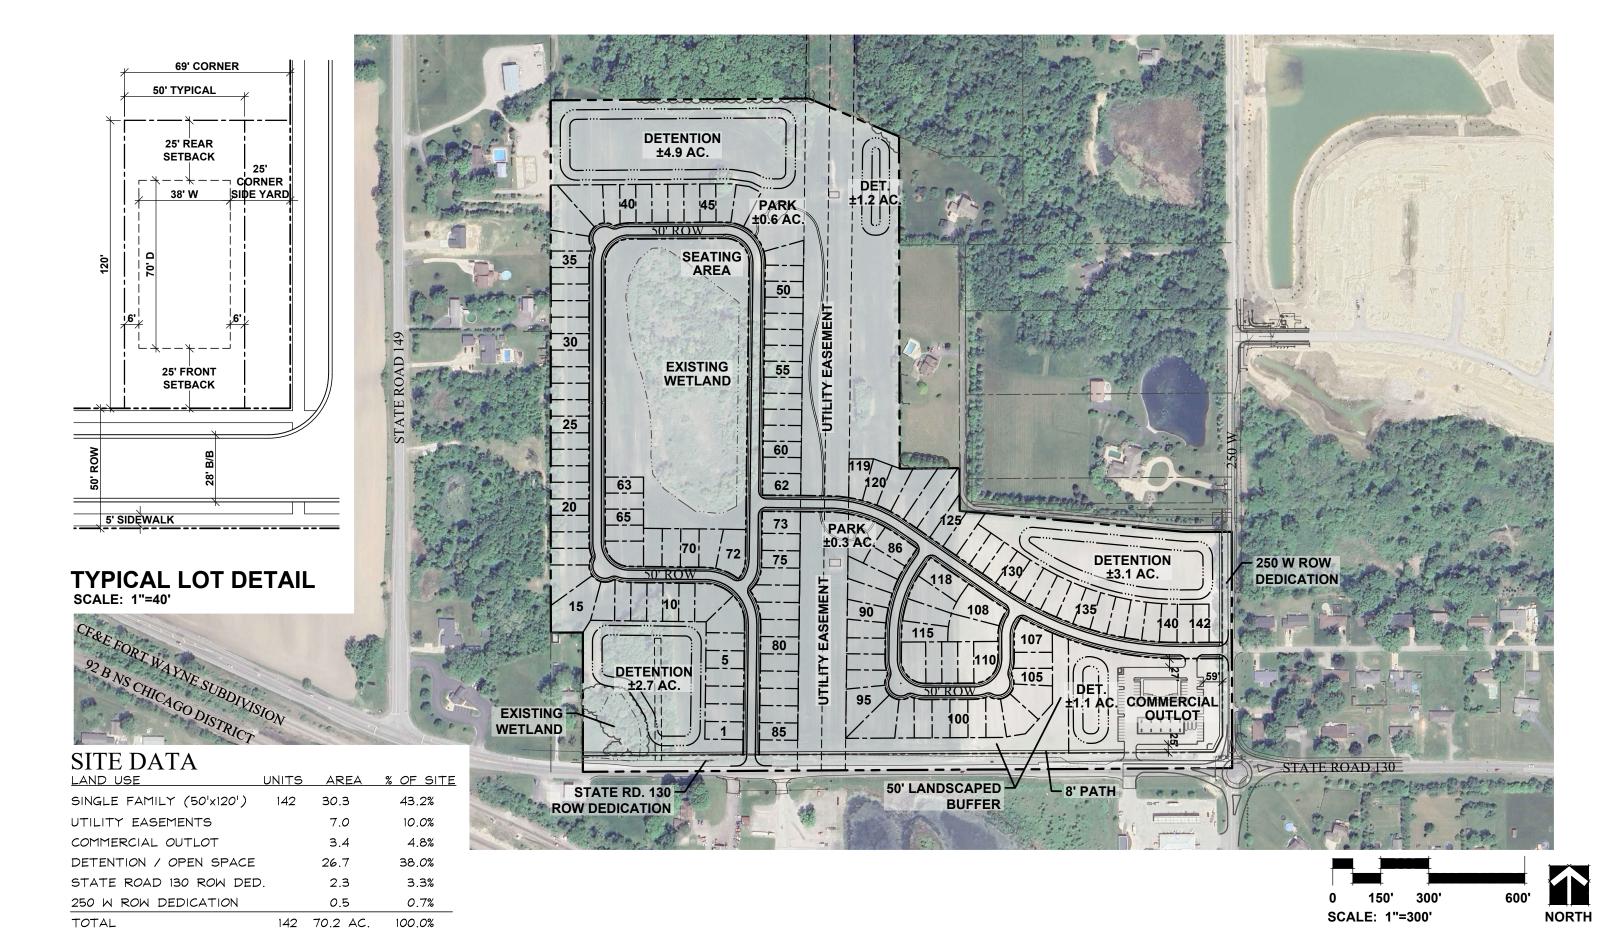






NOT TO SCALE

TYPICAL HOMESITE EXHIBIT

"PROPOSED SINGLE FAMILY"

TYPICAL PROPOSED HOMESITE
MINIMUM SINGLE FAMILY HOMESITE AREA IS APPROXIMATELY 6,000 SF

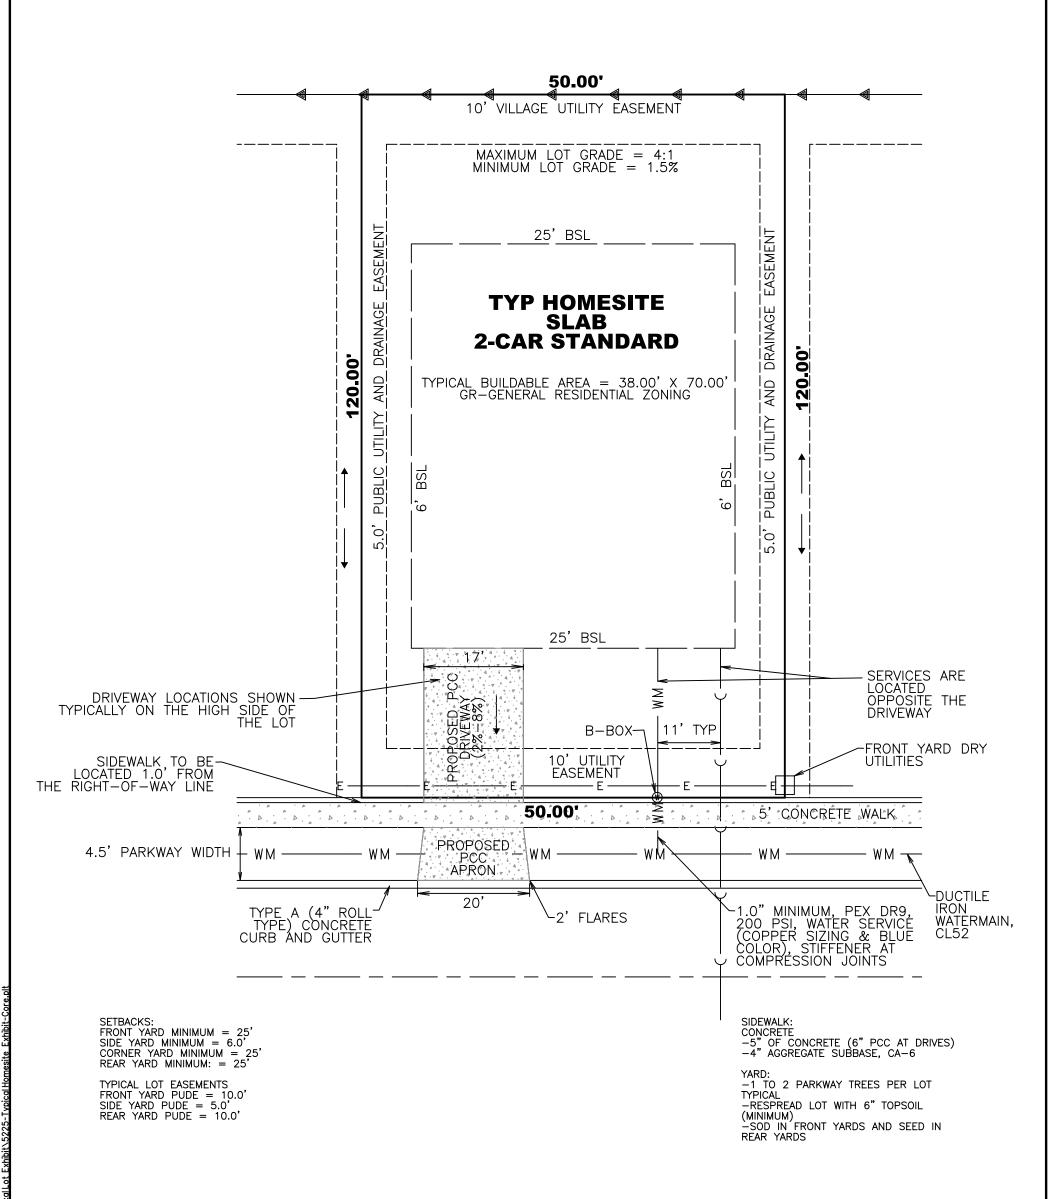





Mackie Consultants, LLC 9575 W. Higgins Road, Suite 500 Rosemont, IL 60018 (847)696-1400 www.mackieconsult.com


	BY	DESCRIPTION	DATE
۱.			
▮▮			


TYPICAL HOMESITE EXHIBIT-CORE SERIES FOWER ROAD AND STATE ROAD 130 VALPARAISO, INDIANA


DATE: 08-27-25 DR BY: MEB PROJ NO: 5225 LOT NO: TYPICAL

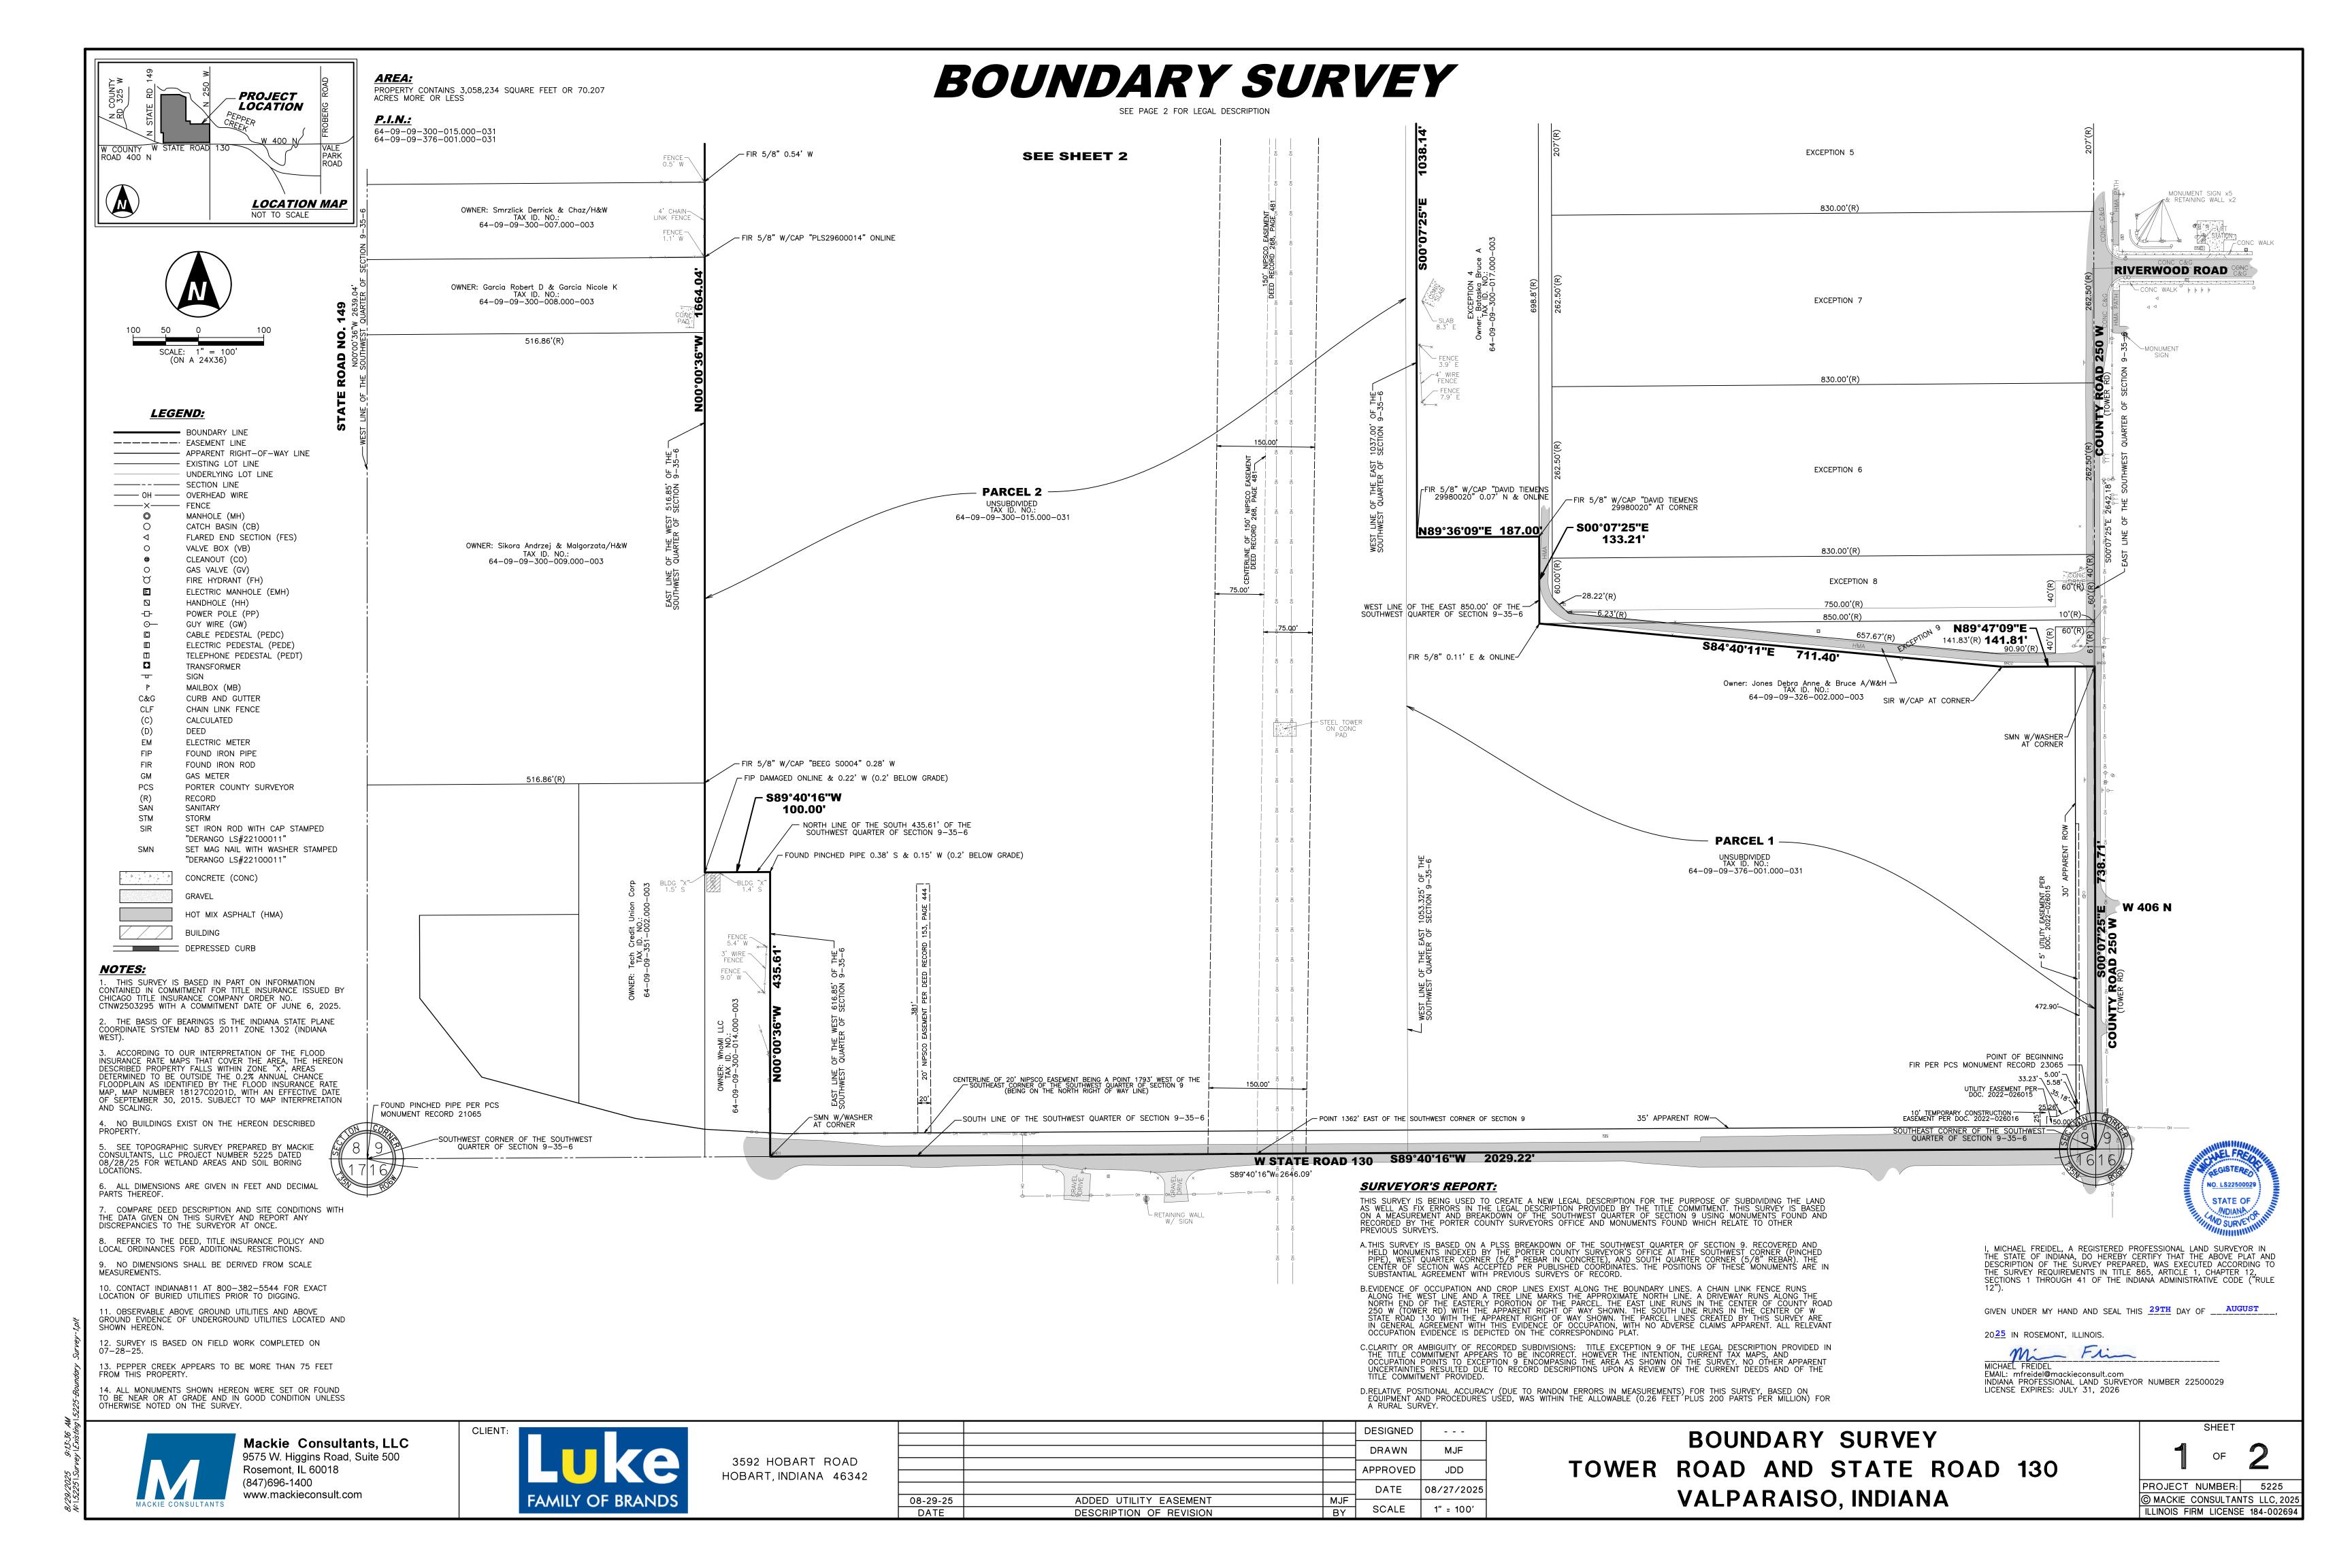


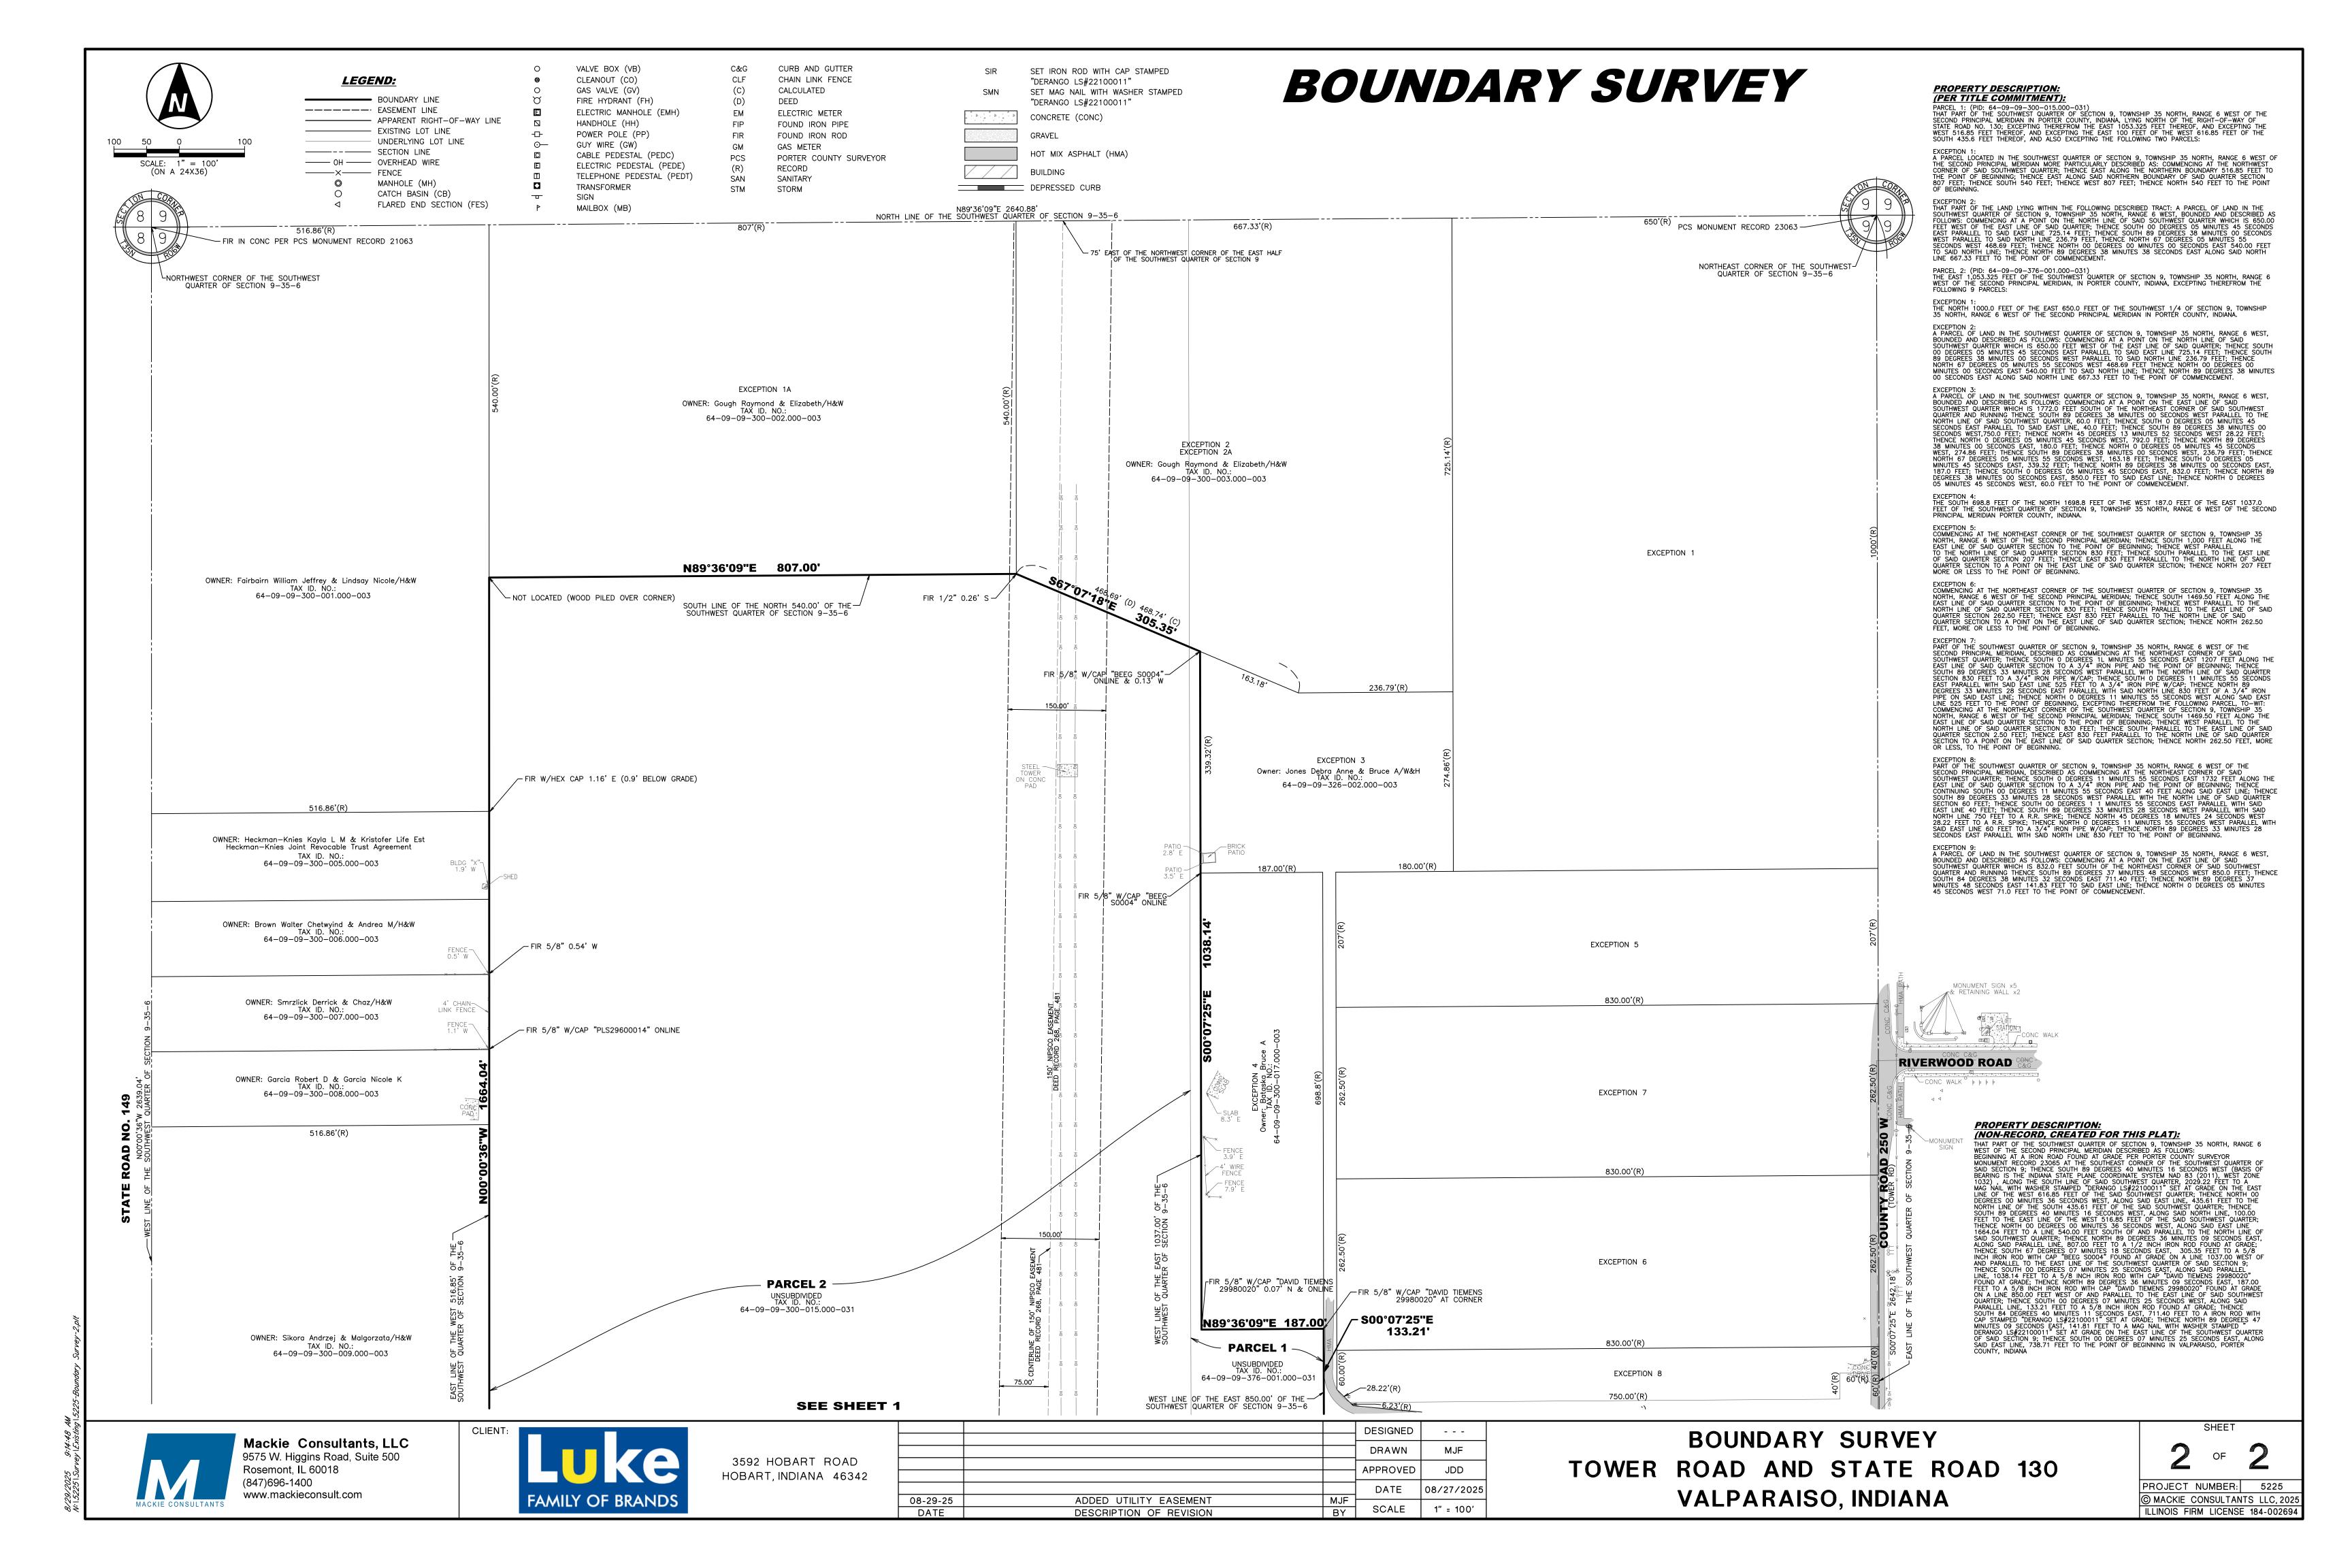

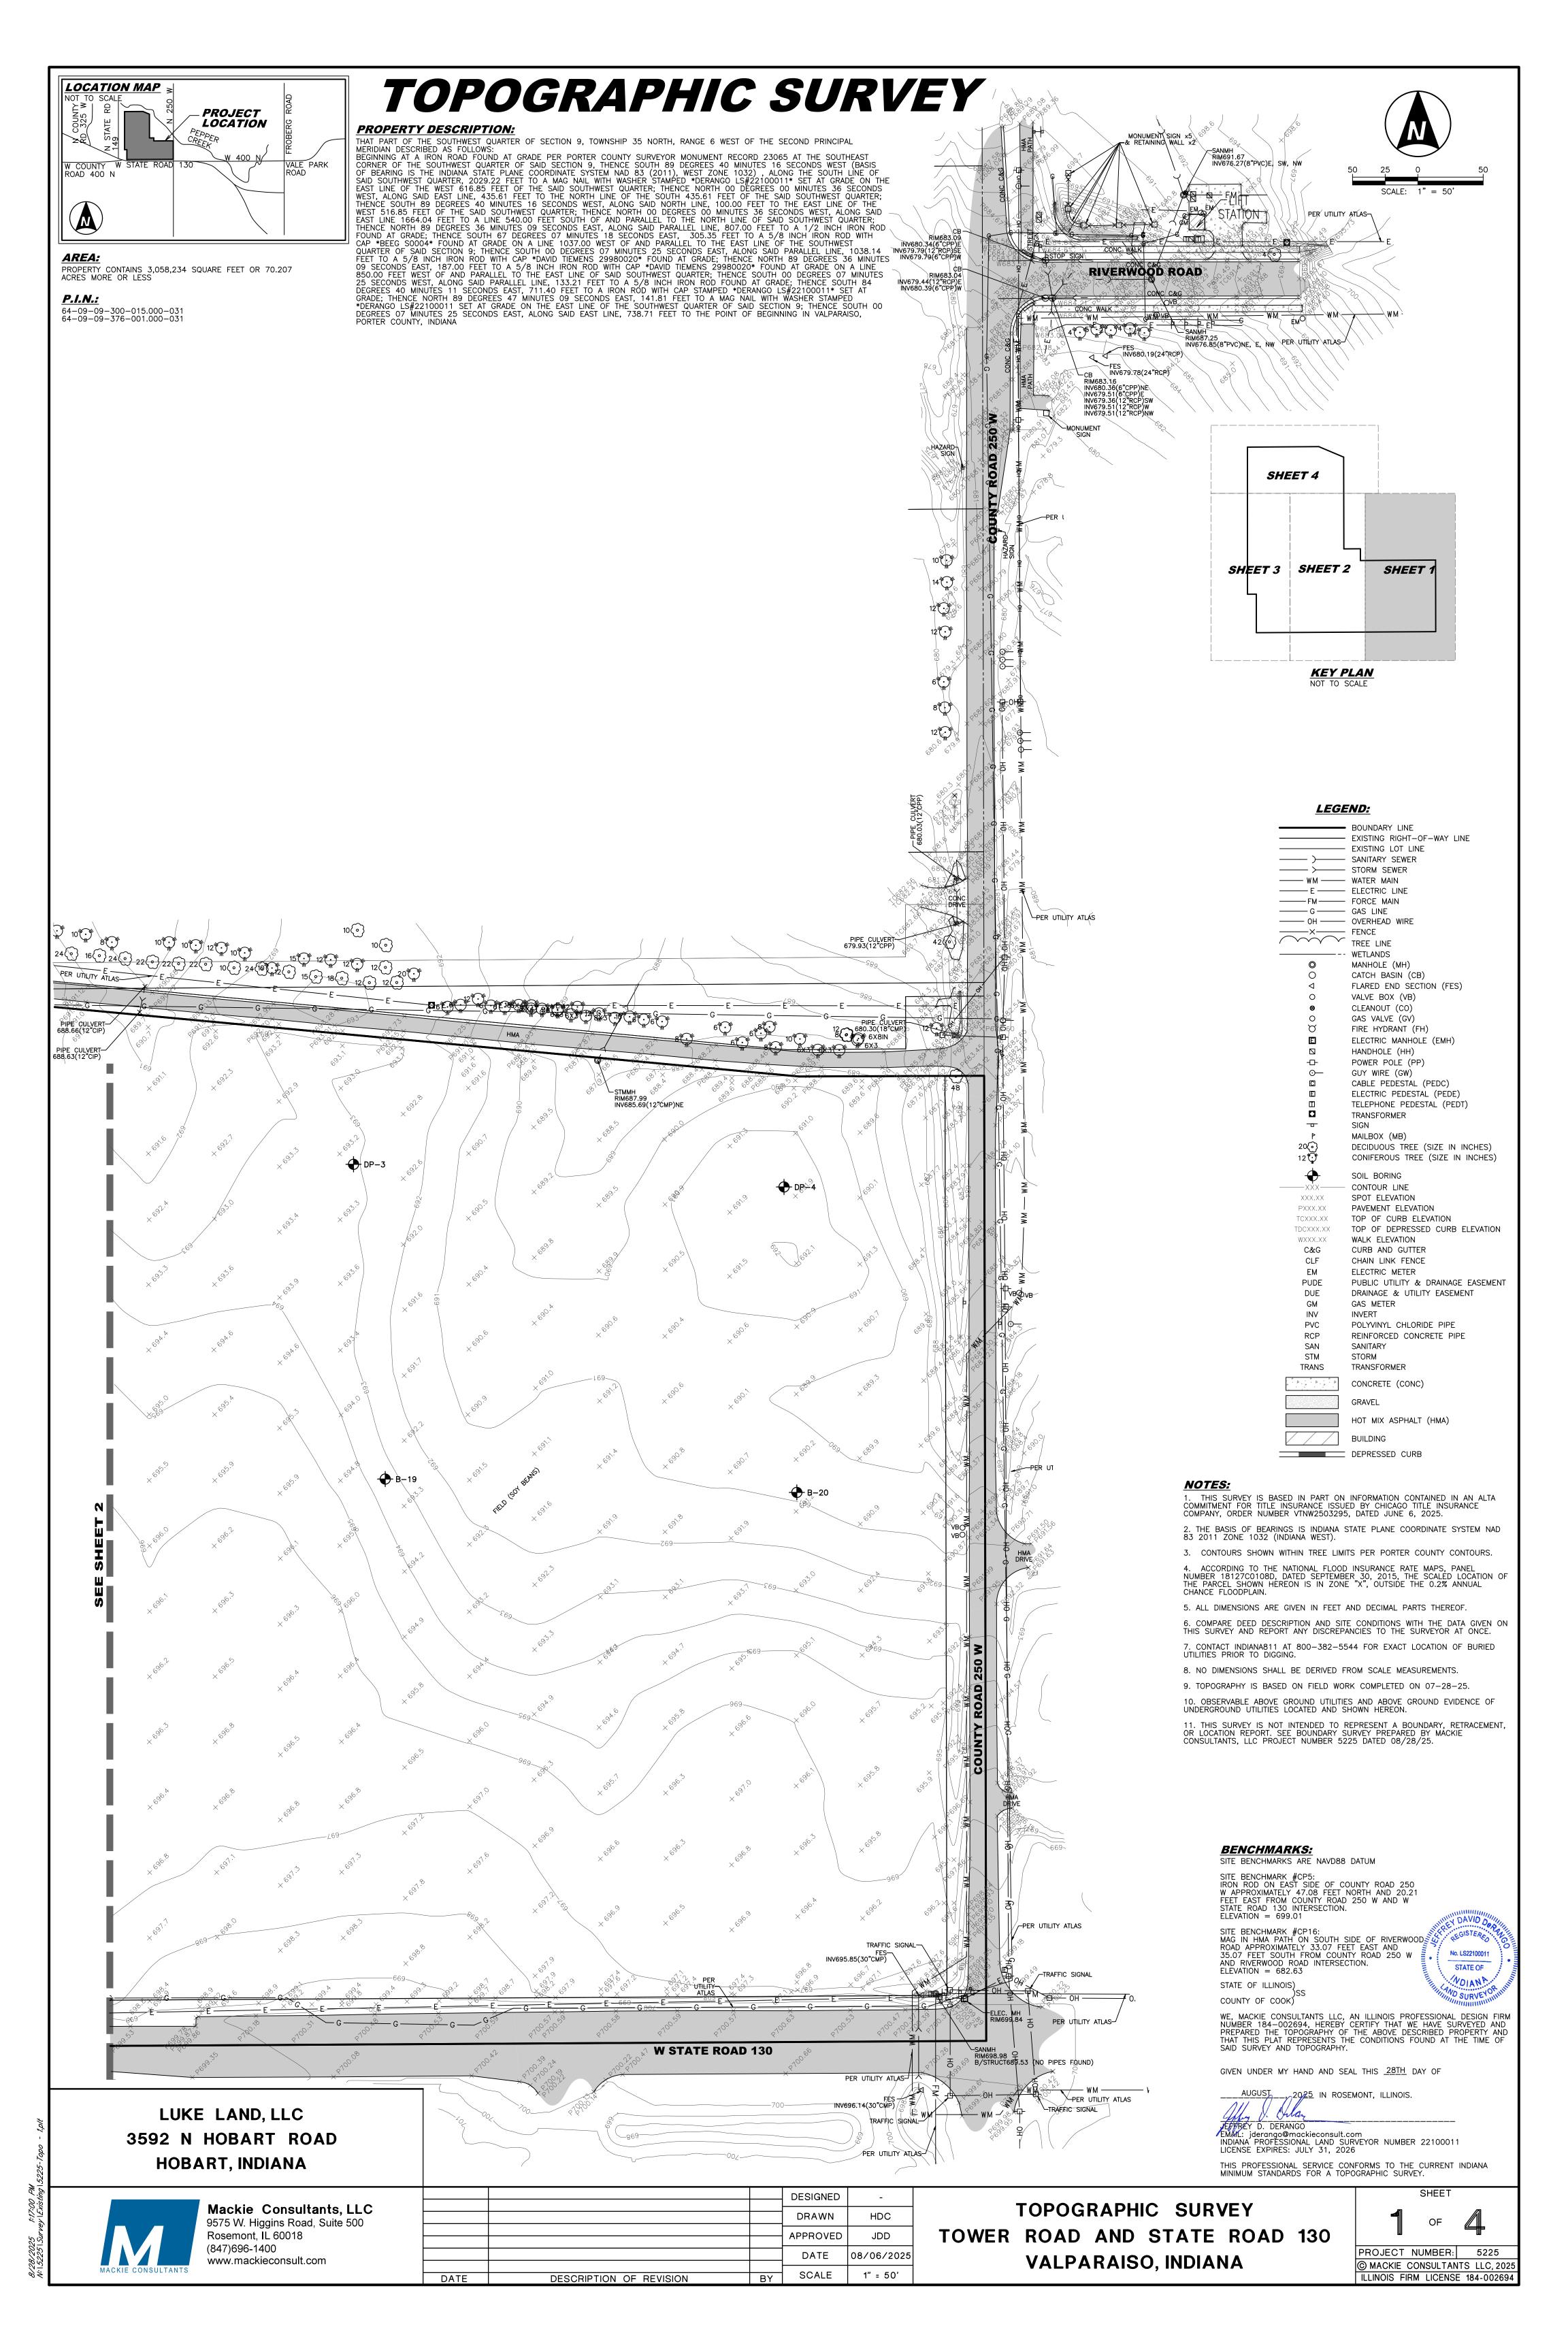

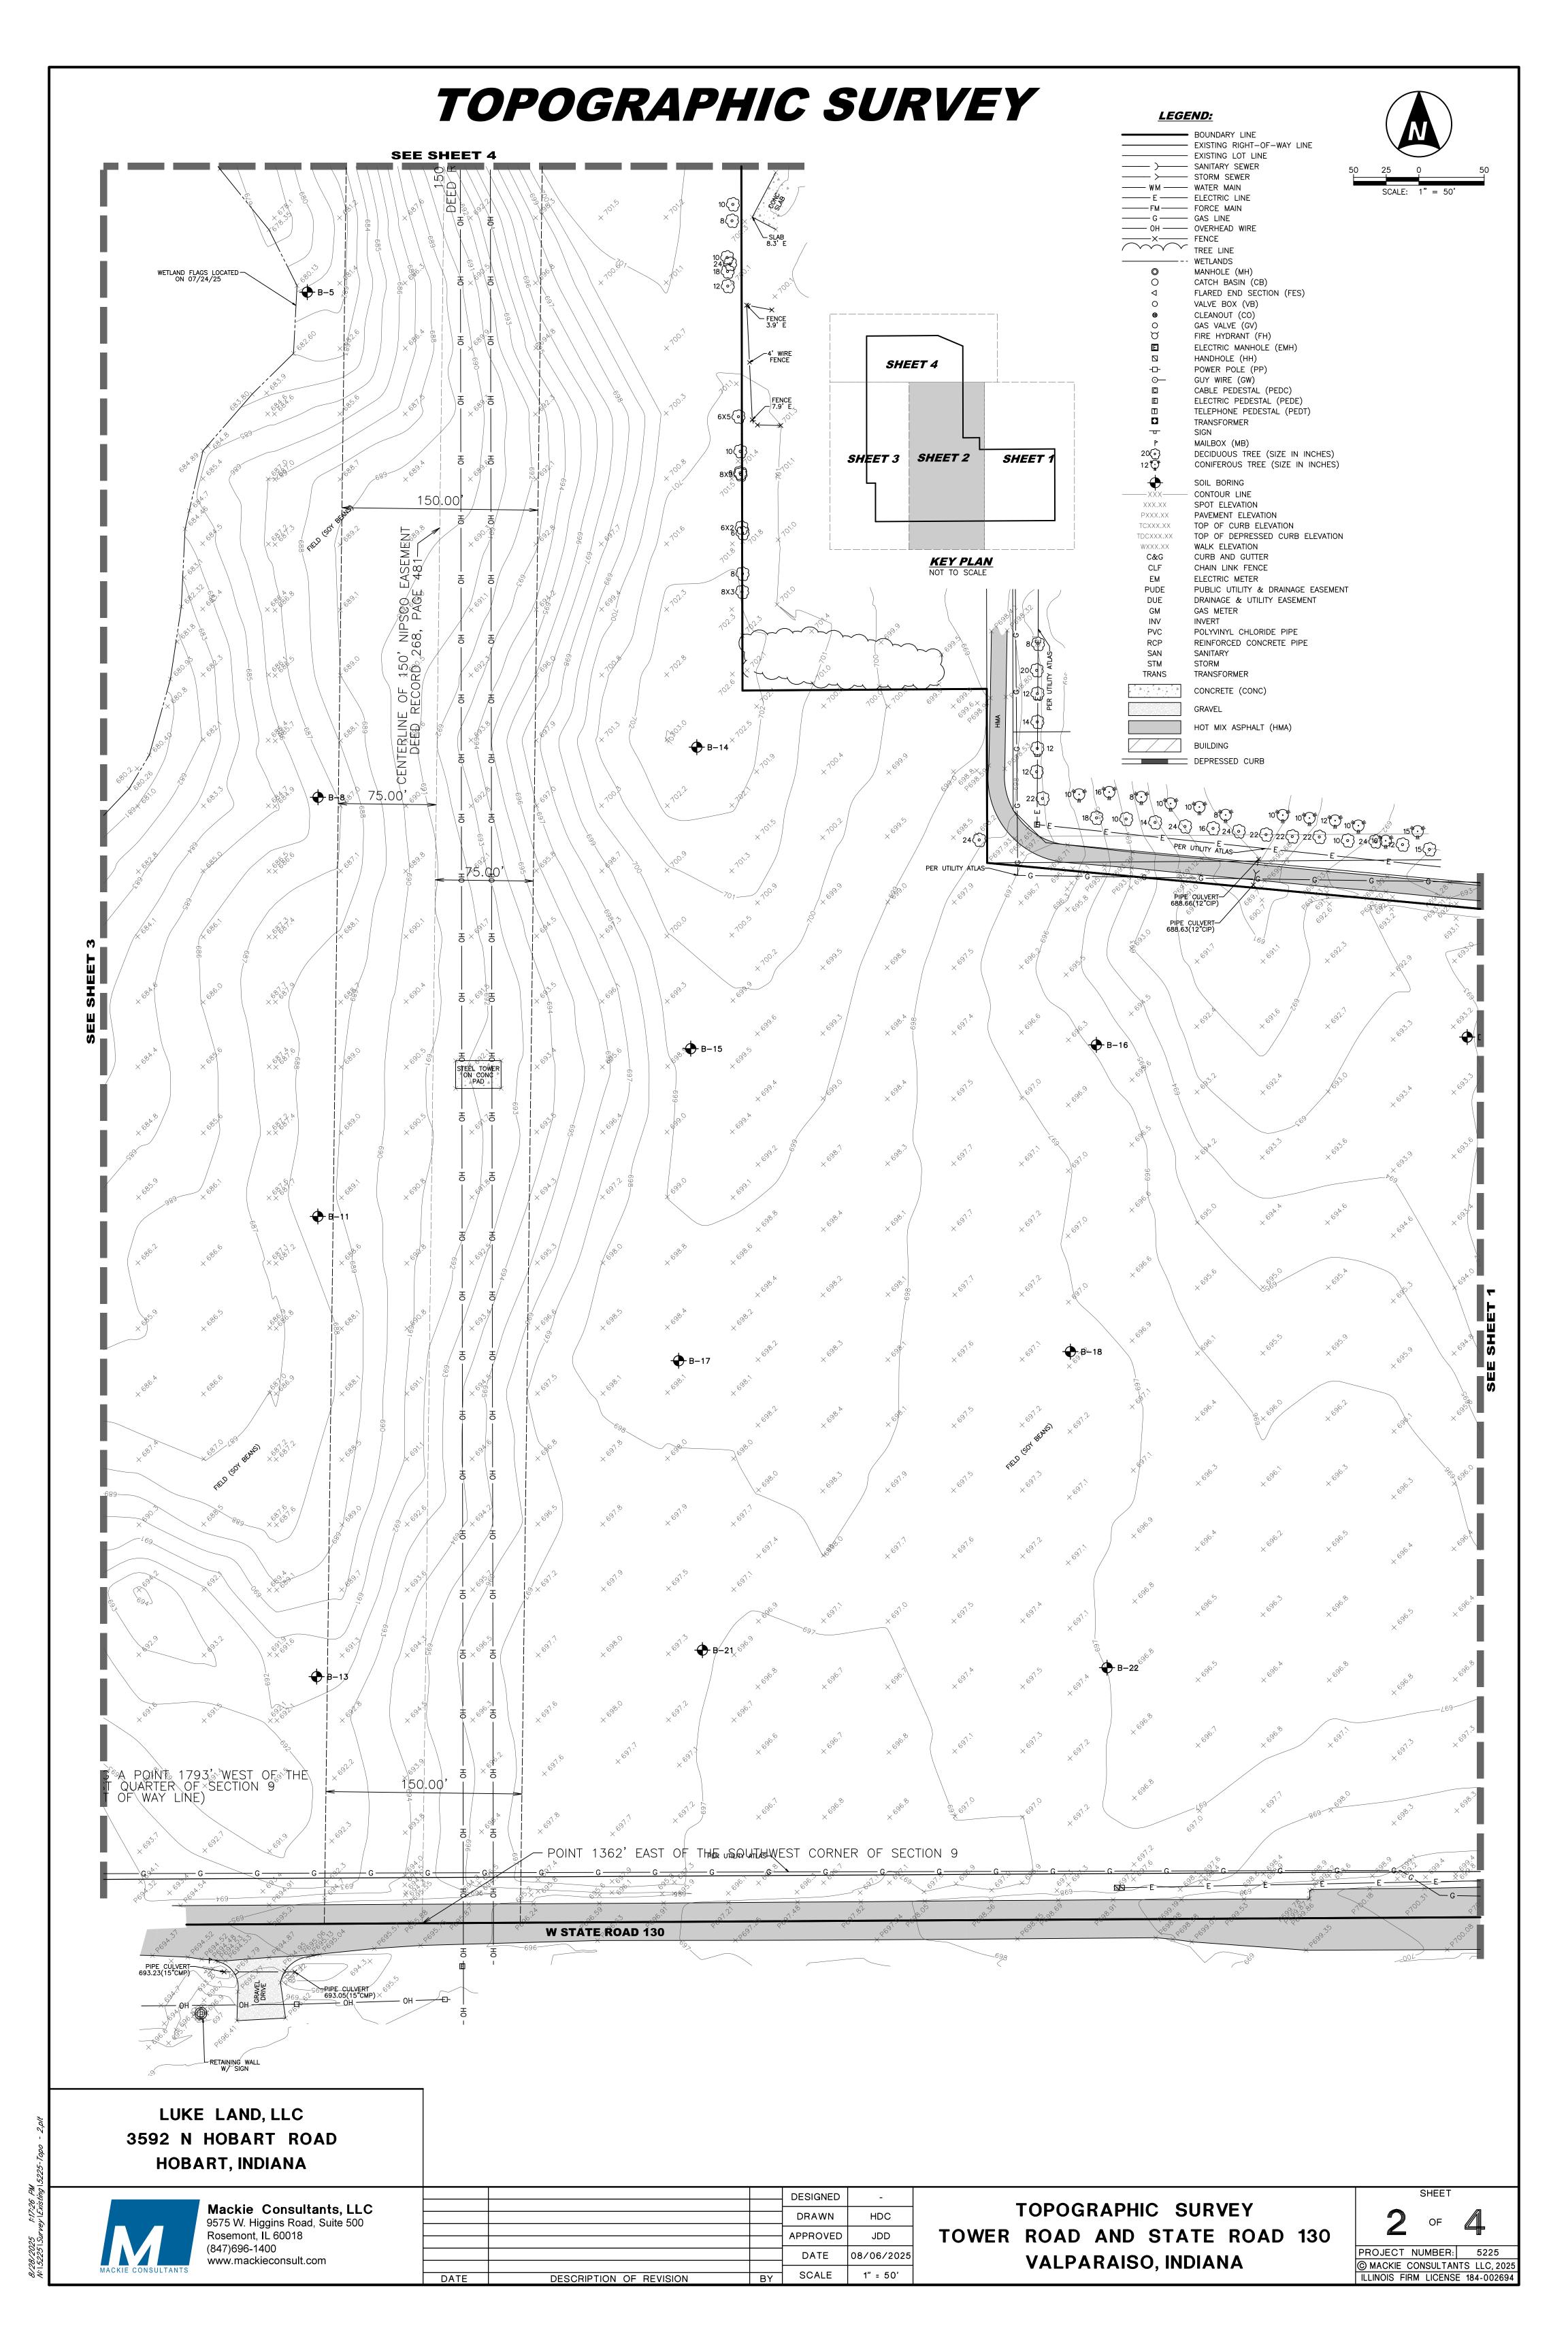

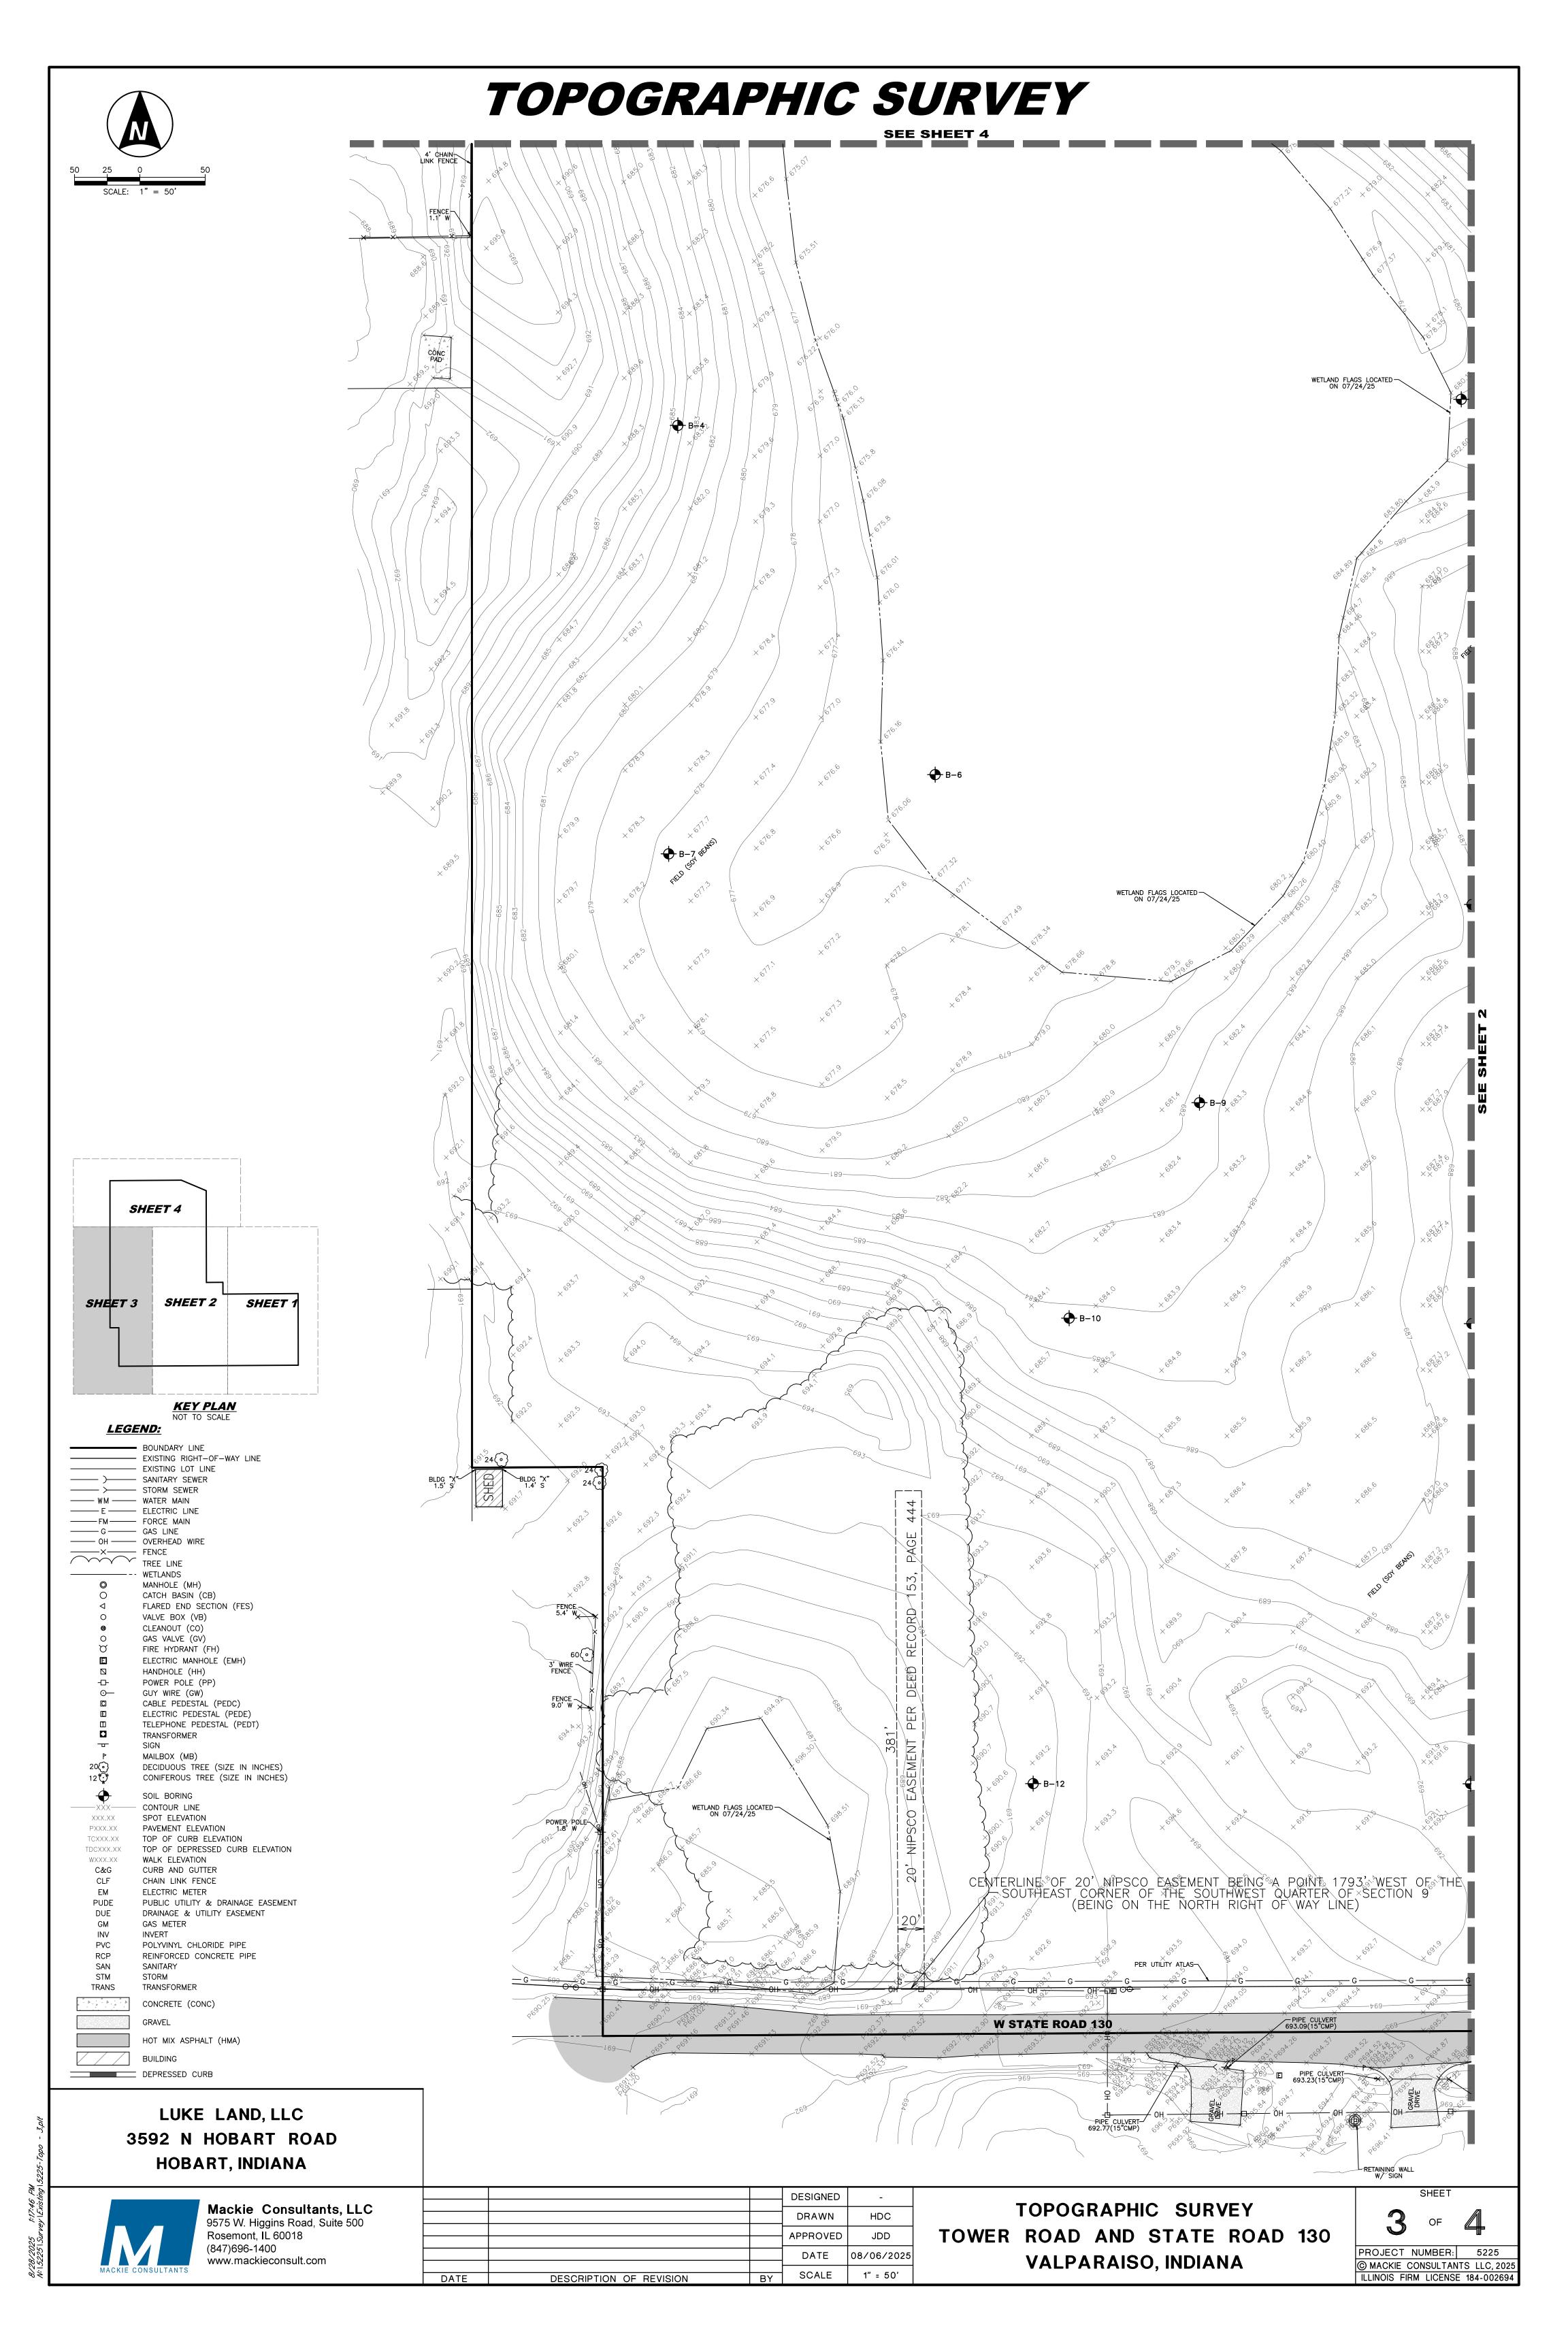

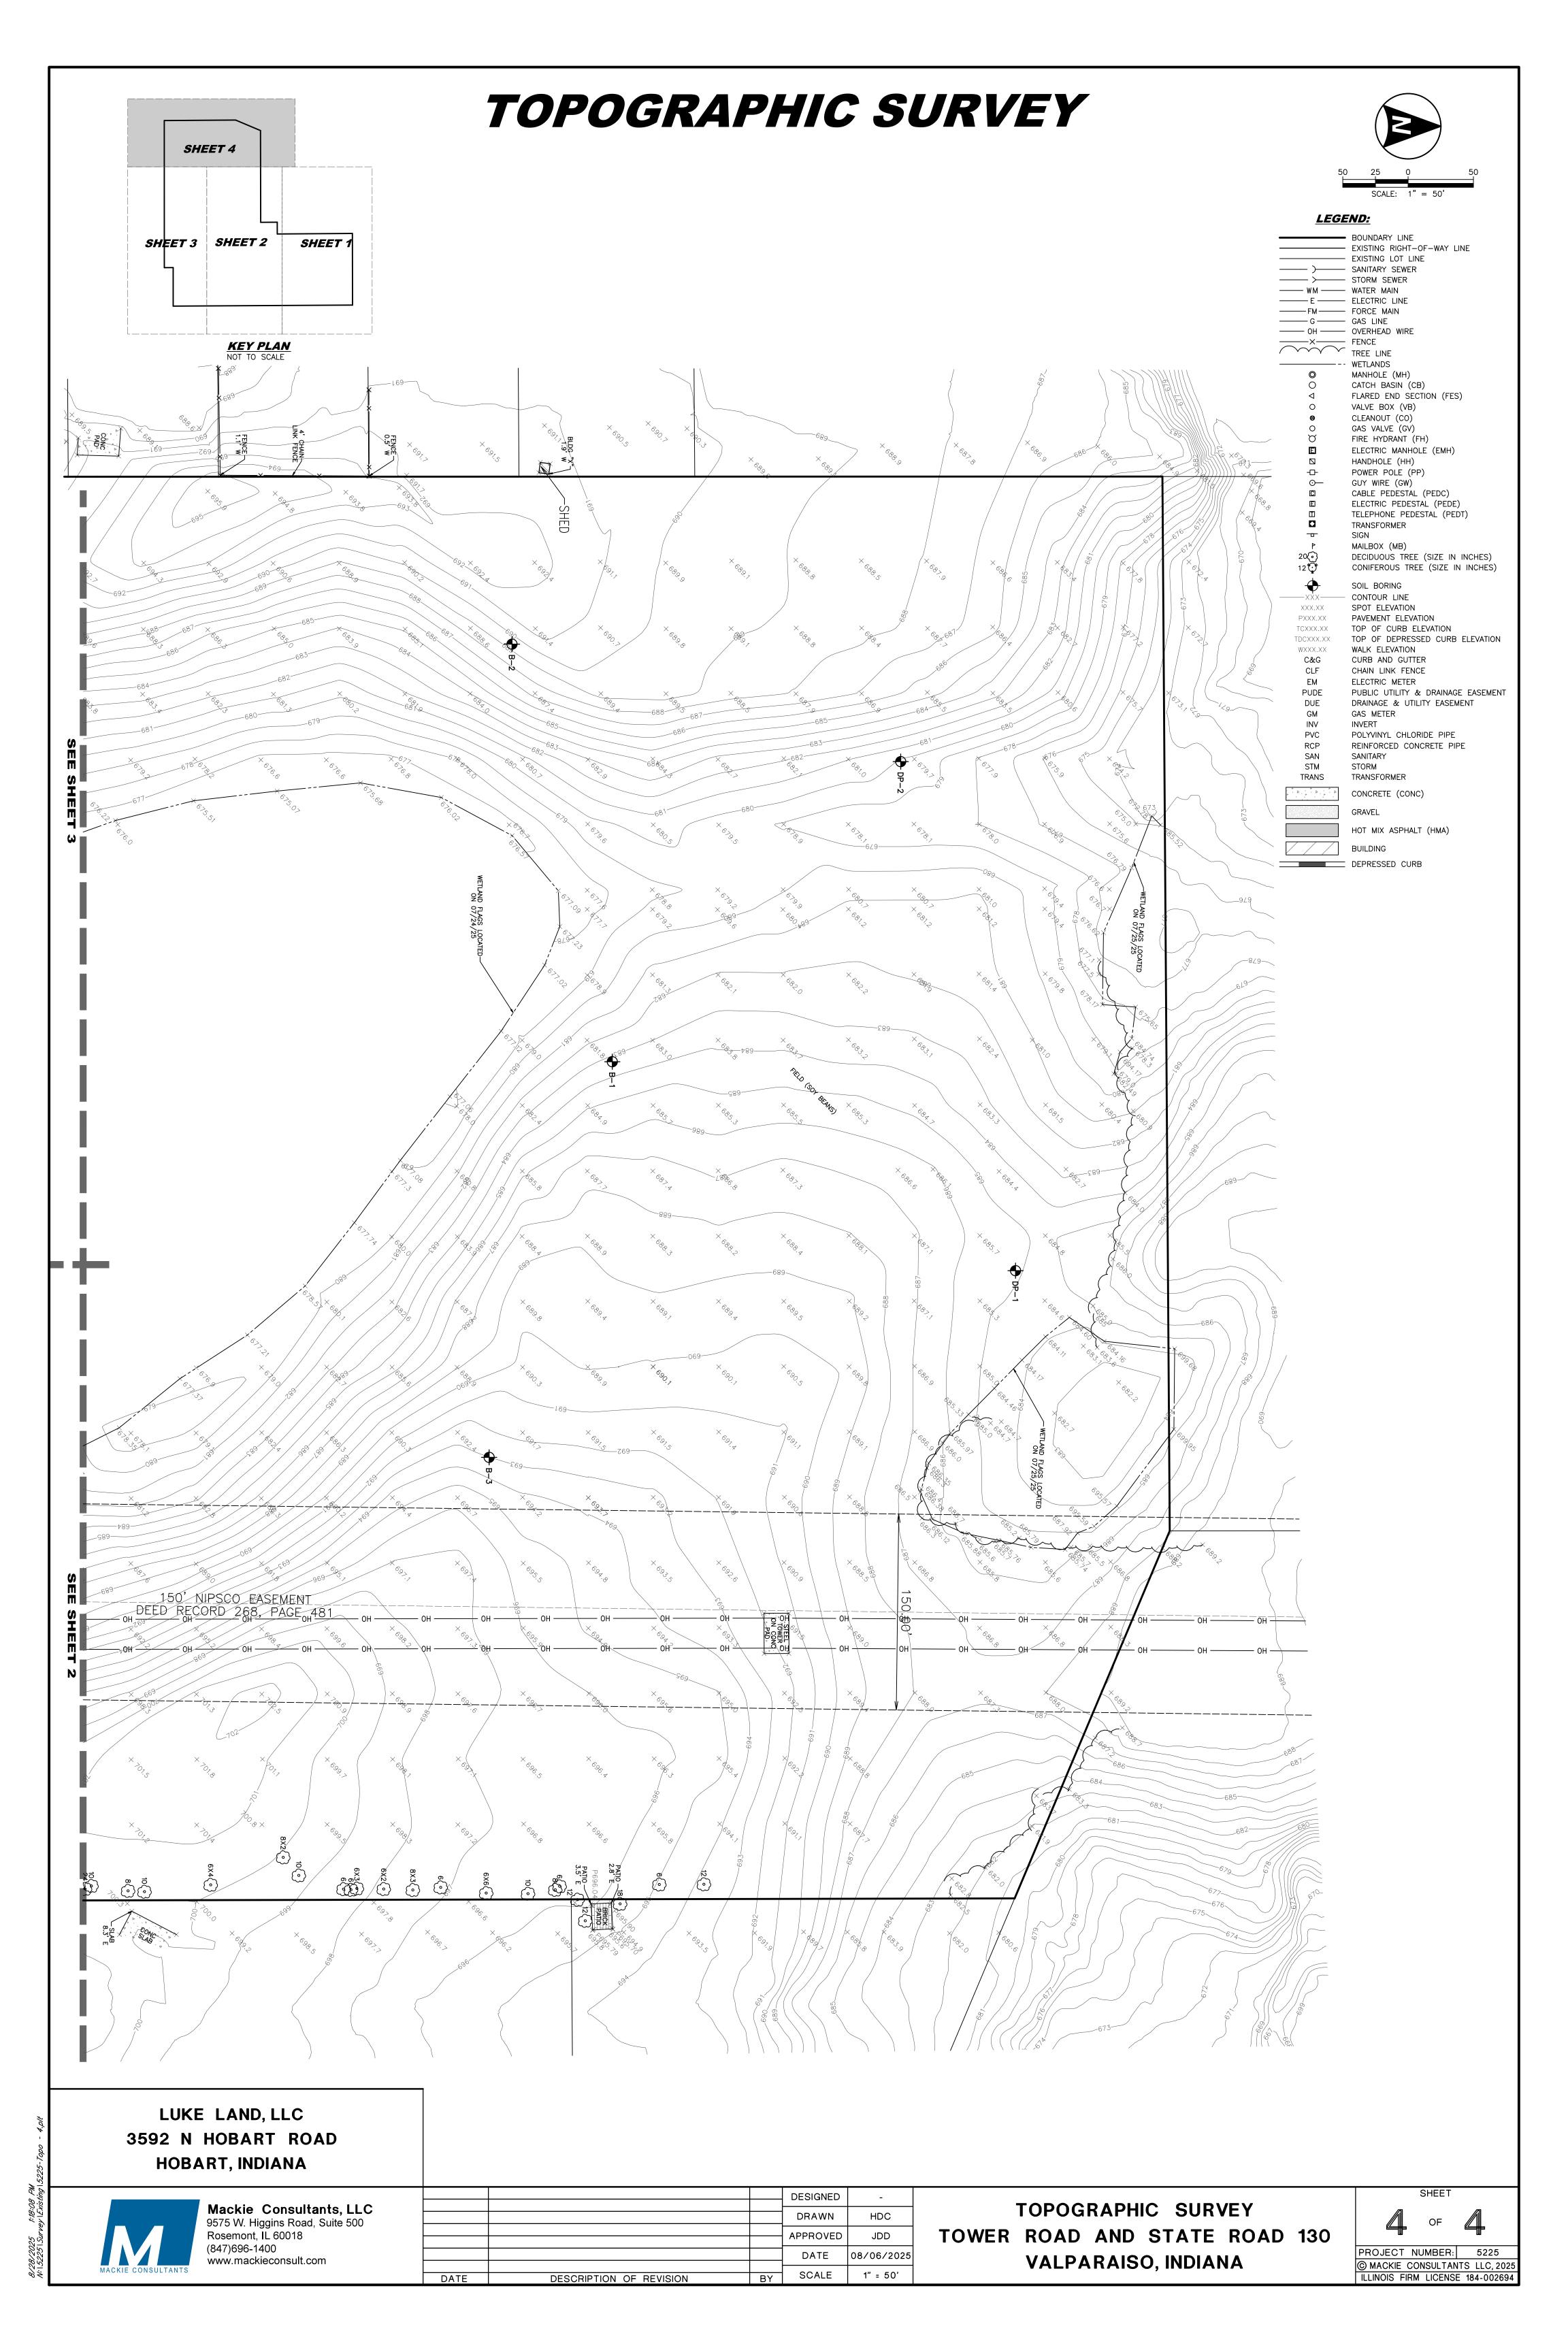


ZONING PLAT

PROPERTY DESCRIPTION

THAT PART OF THE SOUTHWEST QUARTER OF SECTION 9, TOWNSHIP 35 NORTH, RANGE 6 WEST OF THE SECOND PRINCIPAL MERIDIAN DESCRIBED AS FOLLOWS:
BEGINNING AT A IRON ROAD FOUND AT GRADE PER PORTER COUNTY SURVEYOR MONUMENT RECORD 23065 AT THE SOUTHEAST CORNER OF THE SOUTHWEST QUARTER OF SAID SECTION 9; THENCE SOUTH 89 DEGREES 40 MINUTES 16 SECONDS WEST (BASIS OF BEARING IS THE INDIANA STATE PLANE COORDINATE SYSTEM NAD 83 (2011), WEST ZONE 1032), ALONG THE SOUTH LINE OF SAID SOUTHWEST QUARTER, 2029.22 FEET TO A MAG NAIL WITH WASHER STAMPED "DERANGO LS#22100011" SET AT GRADE ON THE EAST LINE OF THE WEST 616.85 FEET OF THE SAID SOUTHWEST QUARTER; THENCE NORTH 00 DEGREES 00 MINUTES 36 SECONDS WEST, ALONG SAID EAST LINE, 435.61 FEET TO THE NORTH LINE OF THE SOUTH 435.61 FEET OF THE SAID SOUTHWEST QUARTER; THENCE SOUTH 89 DEGREES 40 MINUTES 16 SECONDS WEST, ALONG SAID NORTH LINE, 100.00 FEET TO THE EAST LINE OF THE WEST 516.85 FEET OF THE SAID SOUTHWEST QUARTER; THENCE SOUTH 69 DEGREES 40 MINUTES 16 SECONDS WEST, ALONG SAID EAST LINE 1664.04 FEET TO A LINE 540.00 FEET SOUTH OF AND PARALLEL TO THE NORTH LINE OF SAID SOUTHWEST QUARTER; THENCE NORTH 89 DEGREES 36 MINUTES 39 SECONDS EAST, ALONG SAID PARALLEL LINE, 807.00 FEET TO A 1/2 INCH IRON ROD FOUND AT GRADE; THENCE SOUTH 67 DEGREES 07 MINUTES 18 SECONDS EAST, 305.35 FEET TO A 5/8 INCH IRON ROD WITH CAP "BEEG S0004" FOUND AT GRADE; THENCE SOUTH 00 DEGREES O7 MINUTES 25 SECONDS EAST, ALONG SAID PARALLEL LINE, 1038.14 FEET TO A 5/8 INCH IRON ROD WITH CAP "DAVID TIEMENS 29980020" FOUND AT GRADE; THENCE SOUTH 00 DEGREES 36 MINUTES 09 SECONDS EAST, 187.00 FEET TO A 5/8 INCH IRON ROD WITH CAP "DAVID TIEMENS 29980020" FOUND AT GRADE; THENCE SOUTH 84 DEGREES 36 MINUTES 11 SECONDS EAST, 141.00 FEET TO A 5/8 INCH IRON ROD WITH CAP "DAVID TIEMENS 29980020" FOUND AT GRADE; THENCE SOUTH 84 DEGREES 36 MINUTES 11 SECONDS EAST, 141.40 FEET TO A IRON ROD WITH CAP "DAVID TIEMENS 29980020" FOUND AT GRADE; THENCE SOUTH 84 DEGREES 40 MINUTES 11 SECONDS EAST, 711.40 FEET TO A IRON ROD WITH CAP STAM

PROPOSED ZONING GROSS AREA:

GR — GENERAL RESIDENTIAL: 66.016 ACRES CG — COMMERCIAL, GENERAL: 4.192 ACRES

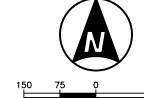

<u>LEGEND:</u>

———— APPARENT RIGHT—OF—WAY LINE
———— EXISTING LOT LINE

UNDERLYING LOT LINE
UNDERLYING LOT LINE
SECTION LINE
CB= CHORD BEARING
L= ARC LENGTH

R= RADIUS
(R) RECORD

PROPOSED GR — GENERAL RESIDENTIAL ZONING

PROPOSED CG — COMMERCIAL, GENERAL ZONING

EXISTING ZONING:

RU – RURAL

PROPOSED ZONING:

GR - GENERAL RESIDENTIAL CG - COMMERCIAL, GENERAL

NOTES:

1. THE LEGAL DESCRIPTION SHOWN HEREON IS FROM BOUNDARY SURVEY PREPARED BY MACKIE CONSULTANTS, LLC. DATED AUGUST 28, 2025. THIS PLAT IS BASED IN PART ON INFORMATION CONTAINED IN COMMITMENT FOR TITLE INSURANCE ISSUED BY CHICAGO TITLE INSURANCE COMPANY ORDER NO. CTNW2503295 WITH A COMMITMENT DATE OF JUNE 6, 2025.

THE BASIS OF BEARINGS IS THE INDIANA STATE PLANE COORDINATE SYSTEM NAD 83 2011 ZONE 1302 (INDIANA WEST).
 ALL DIMENSIONS ARE GIVEN IN FEET AND DECIMAL PARTS

4. NO DIMENSIONS SHALL BE DERIVED FROM SCALE

STATE OF WOLAND SURVEY

STATE OF ILLINOIS)
COUNTY OF COOK)

WE, MACKIE CONSULTANTS LLC, AN INIDIANA PROFESSIONAL DESIGN FIRM NO. 2011061400668.00, HEREBY CERTIFY THAT THIS ZONING PLAT IS PREPARED WITH OFFICIAL RECORDS AND IS NOT INTENDED TO BE REPRESENTED AS A RETRACEMENT OR ORIGINAL BOUNDARY SURVEY, OR A SURVEYOR LOCATION REPORT.

AUGUST , 20 25 IN ROSEMONT, ILLINOIS.

MACKIE CONSULTANTS LLC

MICHAEL FREIDEL INDIANA PROFESSIONAL LAND SURVEYOR NO. LS22500029 LICENSE EXPIRES: JULY 31, 2026

CLIENT:



Mackie Consultants, LLC

9575 W. Higgins Road, Suite 500

Rosemont, IL 60018

www.mackieconsult.com

(847)696-1400

3592 HOBART ROAD HOBART, INDIANA 46342

ZONING PLAT VALPARAISO, INDIANA OF 1

PROJECT NUMBER: 5225


MACKIE CONSULTANTS LLC, 2025

ILLINOIS FIRM LICENSE 184-002694

FAMILY O

N89°36'09"E 2640.88' 516.86 NORTHEAST CORNER OF THE SOUTHWEST--NORTHWEST CORNER OF THE SOUTHWEST QUARTER OF SECTION 9-35-6 QUARTER OF SECTION 9-35-6 UNSUBDIVIDED TAX ID. NO.: 64-09-09-300-002.000-003 UNSUBDIVIDED TAX ID. NO.: 64-09-09-300-003.000-003 N89°36'09"E 807.00' UNSUBDIVIDED TAX ID. NO.: 64-09-09-300-001.000-003 236.79 64-09-09-326-002.000-003 UNSUBDIVIDED TAX ID. NO .: 64-09-09-300-005.000-003 UNSUBDIVIDED TAX ID. NO. 64-09-09-300-006.000-003 UNSUBDIVIDED TAX ID. NO.: 64-09-09-300-007.000-003 S00°07'25" UNSUBDIVIDED ₩ ₩ ₩ OAD 64-09-09-300-008.000-003 830.00' 64-09-09-300-015.000-031 S00°07'25"E PROPOSED ZONING: GR – GENERAL RESIDENTIAL 133.21' 64-09-09-326-002.000-003 UNSUBDIVIDED TAX ID. NO.: 64-09-09-300-003 N89°36'09"E 830.00' 187.00' *−*28.22' 90.90, 6 60, 657.67 S84°40'11"E NORTH LINE OF THE SOUTH 435.61' OF THE 711.40' -SOUTHWEST QUARTER OF SECTION 9-35-6 N89°47'09"E -64-09-09-376-001.000-031 141.83'(R) **141.81**' 516.86 R = 1025.00'-L=360.56' - S89°40'16"W ^ຜັກ CB=S80°15'06"E 100.00' N89°40'16"E PROPOSED ZONING: GR – GENERAL RESIDENTIAL 157.59²~ ಗಿರ W 406 N UNSUBDIV TAX ID. PROPOSED ZONING: CG — COMMERCIAL, GENERAL 35' APPARENT RIGHT-OF-WAY LINE 1518.11 N89'40'16"E 2646.09' **\$89°40'16"W 2029.22'** POINT OF BEGINNING SOUTHEAST CORNER OF THE SOUTHWEST-QUARTER OF SECTION 9-35-6 -SOUTHWEST CORNER OF THE SOUTHWEST QUARTER OF SECTION 9-35-6 SOUTH LINE OF THE SOUTHWEST QUARTER OF SECTION 9-35-6 **STATE ROAD NO. 130** SHEET



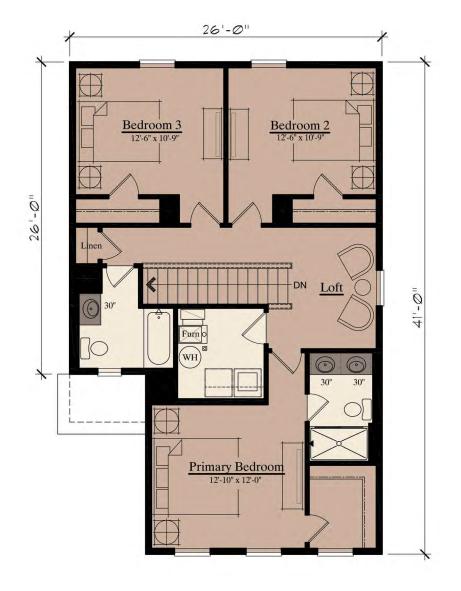



2 n d

FLOOR PLAN 1 ST FLOOR PLAN


PLAN

30' CORE PLANS 5 / 1 0 / 2 0 2 4







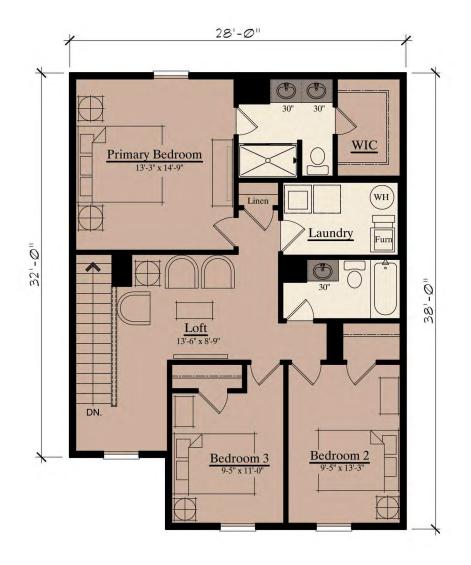





ELEVATION



ELEVATION



1,625 sf




MAN

30' CORE PLANS

5 / 1 0 / 2 0 2 4





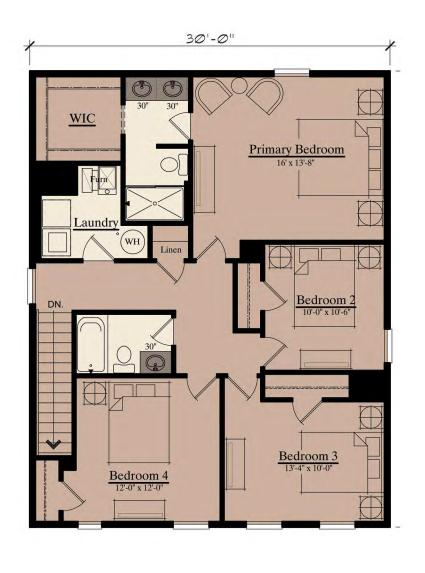



2 n d

FLOOR PLAN 1 ST FLOOR PLAN


1,829 sf



ELEVATION

C

30' CORE PLANS 5 / 1 / 2 0 2 4

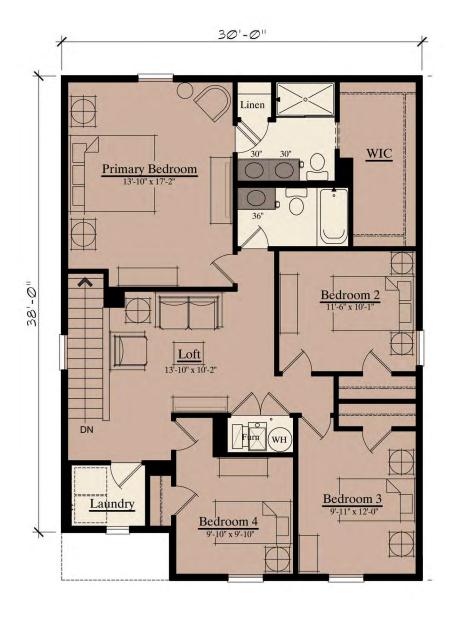



FLOOR PLAN 1 st FLOOR 2 n d

PLAN

A D M O O R

1,995 sf

C O R E 5 / 1 0 / 2 0 2 4





28'-0" Bedroom 4
11'-7" x 11'-4" Kitchen Entry Garage 19'-0" x 19'-11"





2,178 sf











PETITION TO VALPARAISO PLAN COMMISSION

To Rezone a Property from PS to UR

☐ To Approve a Planned Unit Development

☐ To Annex Property into the City of Valparaiso,

☐ To Approve a Major Planned Unit Development (PUD) Amendment

PUBLIC HEARING REQUIRED:

(PUD)

IN

☐ To Vacate Alley

☐ To Approve a Primary Plat

This application is being submitted for (Check all that apply):

☐ To Appeal the Decision of the Plat Committee	Application Filing Fee:
SUBJECT PROPERTY INFORMATION	TYPE OR PRINT IN INK
Property Address:	Subject Property fronts on the Beech St. side
605 Beach St.	between (streets)College Ave. adn Greenwich St.
Description of Location of Property:	Zoning District (Current): PS - Public Space
Banta Neighborbord Between Breehst, College Are,	Zoning District (Proposed): UR - Urban Residential
Elm St, Greenwich St.	Zoning of Adjacent Properties:
, , , , ,	North: RT - Res. Tran. South: NC 60
Parcel/Tax Duplicate Number(s):	East: NC 60 West: NC 60
	Present Use of Property:
	Activity / Senior Center for
Subdivision (If Applicable):	Valpa Parks
wife	Proposed Use of Property:
Dimensions of Property: Front: 280.5 Depth: 280.5 Property Area (sq. ft./acres): 1,80 acres	Pasidential

NO PUBLIC HEARING REQUIRED:

☐ To Approve a Final Plat

For Office Use Only:

☐ To Approve a Plat Amendment

■ Design/Architectural Approval in

Petition #: BZ 25-002

☐ To Approve a Minor Subdivision (Lot Split)

Overlay District

ALL OWNERS OF RECORD OF THE ABOVE-REFERENCED PROPERTY MUST SIGN THE PETITION FOR PUBLIC HEARING. The owner(s), by signing this Petition for Public Hearing, represent to the City of Valparaiso — Plan Commission, that he/she/it has the necessary legal authority to request action to be taken on the above-referenced property. If the name of the Petitioner is different from the property owner, the Plan Commission shall accept the requests and representations of the Petitioner and the property owner shall be bound by such requests and representations via the Attached Affidavit of Consent of Property Owner.

KP. We prea	9/19/25
Signature of owner/Petitioner	Date
Kevin P. Nuppnau	

Printed name

Subscribed and sworn to before me this 19th day of Saplember 2025.

Marcia D. Palmer

Notary Public

My Commission Expires: March 34, 2032

MARCIA D. PALMER
Notary Public, State of Indiana
Porfer County
Commission Number NP0678980
My Commission Expires
March 24, 2032



FISKE SUBDIVISION

State of Indiana) ss. County of Porters

Before me, Eli N. Norris, a notary public in and for said county this 20th day of July, 1888 personally appeared Zada A. Fiske, Glendora Q. Sloan, and John Sloan, her husband and acknowleded the execution of the foregoing plat and subdivision. Witness my hand and Notarial seal this 20th day of July 1888

Notary Public

of part of Councils Addition of 1883, in the City of Valparaiso, Porter County, Indiana, described as the north 40 rods of the south 17/2 rods of the east 57 rads of the west half wortheast quarter of Section 24, Township 35, Range 6 west, of the 2nd principal meridian. The Size of lots, width of streets and alleys are marked on the plat in feet.

Laid out by us, July 20th 1888.


Zada A. Fiske Olendora G. Sloan John W. Sloan

Recleved for record this 21er day of July, 1888 at ten octack A.M. and recorded in miscelaneous record D, page 252.

J. B. Bissell

Bissell P.C.

Copied by Rex M'Neely Sept. 26, 1930.

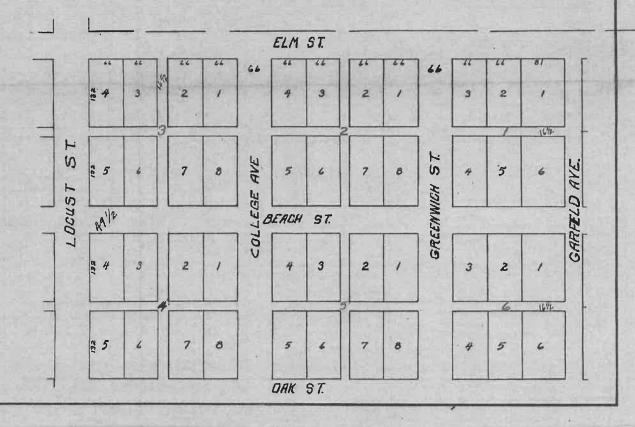

PETITION TO VALPARAISO PLAN COMMISSION

PUBLIC HEARING REQUIRED:

This application is being submitted for (Check all that apply):

 □ To Rezone a Property from to □ To Approve a Primary Plat Replat Let 12 □ To Approve a Planned Unit Development (PUD) □ To Approve a Major Planned Unit Development (PUD) Amendment □ To Annex Property into the City of Valparaiso, IN □ To Vacate Alley □ To Appeal the Decision of the Plat Committee 	□ To Approve a Minor Subdivision (Lot Split) □ To Approve a Final Plat □ To Approve a Plat Amendment □ Design/Architectural Approval in □ Overlay District For Office Use Only: Petition #: RP25.002 Application Filing Fee: □ Date Filed: 8 / 28 / 2025 Meeting: 10 / 07 / 2025	
SUBJECT PROPERTY INFORMATION	TYPE OR PRINT IN INK	
Property Address: Porters Vale Valparaiso, IN 46383	Subject Property fronts on the North side between (streets) an access easement located on the northeast corner of Meijer Parking	
Description of Location of Property: Lot 12 Porters Vale Shopping Center as Recorded in Porter County Recorder's Office Plat File 51-D-1. Document No. 2014-005596	Zoning District (Current): Commercial, General (CG) Zoning District (Proposed): Commercial, General (CG) Zoning of Adjacent Properties:	
	North: Railroad R.O.W. South: Commercial, General (CG)	
Parcel/Tax Duplicate Number(s): 64-10-20-127-005.000-029	East: Commercial, General (CG) West: Commercial, General (CG)	
	Present Use of Property: Commercial, General	
Subdivision (If Applicable): Porter's Vale Shopping Center *See Doc. No. 2007-033196 for applicable Covenants & Restrictions Dimensions of Property: Front: 465' Depth: 293' Property Area (sq. ft./acres): 130,661 sq. ft./ 3.00 acres	Proposed Use of Property: Commercial, General	

NO PUBLIC HEARING REQUIRED:

PETITIONER INFORMATION	
Applicant Name: Vansland2, LLC - John Vandertoll	Address: 6801 Hunters Run Place Prospect, KY 40059
Phone: 502-552-0224	1.00000,101
Email: Vandertollaw@aol.com	
PROPERTY OWNER INFORMATION	
Applicant Name: Vansland2, LLC - John Vandertoll	Address: 6801 Hunters Run Place Prospect, KY 40059
Phone: 502-552-0224	Frospect, KT 40039
Email: Vandertollaw@aol.com	
LEGAL DESCRIPTION OF SUBJECT PROPERTY: (EXHIBIT NO.)
Lot 12 Porters Vale Shopping Center as Recorded Document No. 2014-005596	in Porter County Recorder's Office Plat File 51-D-1.
PROPOSED VARIANCES OR WAIVERS: (EXHIBIT NO)	
N/A	

ALL OWNERS OF RECORD OF THE ABOVE-REFERENCED PROPERTY MUST SIGN THE PETITION FOR PUBLIC HEARING. The owner(s), by signing this Petition for Public Hearing, represent to the City of Valparaiso - Plan Commission, that he/she/it has the necessary legal authority to request action to be taken on the abovereferenced property. If the name of the Petitioner is different from the property owner, the Plan Commission shall accept the requests and representations of the Petitioner and the property owner shall be bound by such requests and representations via the Attached Affidavit of Consent of Property Owner.

Signature of owner/Petitioner

Date

John J. VANDERTOLL

Printed name


Subscribed and sworn to before me this 27 day of Clucyest, 202.5

Notary Public
Deborah H. Benzick

My Commission Expires:

2014-005596

STATE OF INDIANA
PORTER COUNTY
FILED FOR RECORD
03/27/2014 12:10 PM
JON MILLER, RECORDER
REC FEE: 18.00
PAGES: 2

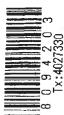

MAIL TAX BILLS TO: Vansland2, LLC c/o Scott R. Bozik 56 S. Washington St., Suite 401 Valparaiso, IN 46383

QUIT-CLAIM DEED

THIS INDENTURE WITNESSETH that Vansland, LLC, an Indiana Limited Liability Company, for and in consideration of Ten (\$10.00) Dollars and other good and valuable consideration, the receipt and sufficiency of which is hereby acknowledged,

does hereby RELEASE AND QUITCLAIM to Vansland2, LLC, an Indiana Limited Liability Company,

the following Real Estate in Porter County in the State of Indiana, to wit:

Lot 12 Porters Vale Shopping Center as Recorded in Porter County Recorder's Office Plat File 51-D-1.

Parcel No: 64-10-20-202-002.000-029

Dated this Aday of March, 2014.

Donald J Vandertoll, in his capacity as a Member of

Vansland, LLC

deanette Vandertoll, in her capacity as a Member of

Xansland, LLC

DULY ENTERED FOR TAXATION SHELLOT TO FINAL ACCEPTANCE FOR TRA. SFER

MAR 27 2014

ROBERT J. WICHLINSKI AUDITOR PORTER COUNTY

1

Sales Disclosure NOT Required Porter County Assessor

STATE OF PURIS COUNTY OF PORTER JEFFERSWYSS:

Before me, the undersigned, a Notary Public in and for said County and State, this day of March, 2014, personally appeared Donald J. Vandertoll, in his capacity as a Member of Vansland, LLC, and Jeanette Vandertoll, in her capacity as a Member of Vansland, LLC, and acknowledged the execution of the foregoing Deed. In witness whereof, I have hereunto subscribed my name and affixed my official seal.

, Notary Public , Kentucky

County of Residence: Jeffenson

My Comm. Expires: 2-15-201

Notary ID: 437136

I affirm, under the penalties for perjury, that I have taken reasonable care to redact each social security number in this document, unless required by law. Scott R. Bozik

Instrument Prepared By:

Scott R. Bozik, BLACHLY, TABOR, BOZIK & HARTMAN LLC 56 S. Washington Street, Ste. 401, Valparaiso, IN 46383 (219) 464-1041



Enter Map Title... Web Print: 08/18/2025

0 to 1 1 1 1

This map is a user generated static output from an internet mapping site and is for reference only. Data layers that appear on tn is map may or may not be accorate, ourrent, or otherwise reliable

*

0 752 1,505 Feet

©2025 Sidwell. All rights reserved.

Washington Street Paralis INC South Bend Horbor Valparaiso Paraiso, IN 46383 South Bend Horbor Valparaiso South Bend Horbor Horbor Horbor Horbor Horbor Goand Haven Grand Haven Lafayette Grand Rapids Lafayette Consultants, INC.

Engineering · Architecture · Land Surveying

SECONDARY PLAT THE SECOND REPLAT OF PART OF LOT 12 IN PORTER'S VALE SHOPPING CENTER


DRAWN BY:
BRG
FIELDBOOK:
EG
PM REVIEW:
RSP
QA/QC REVIEW:
RSP
DATE:
09/05/2025
SCALE:
AS NOTED

ACI JOB #
25-0818

1 of 2

BY: DATE:

NO. REVISION DESCRIPTION:

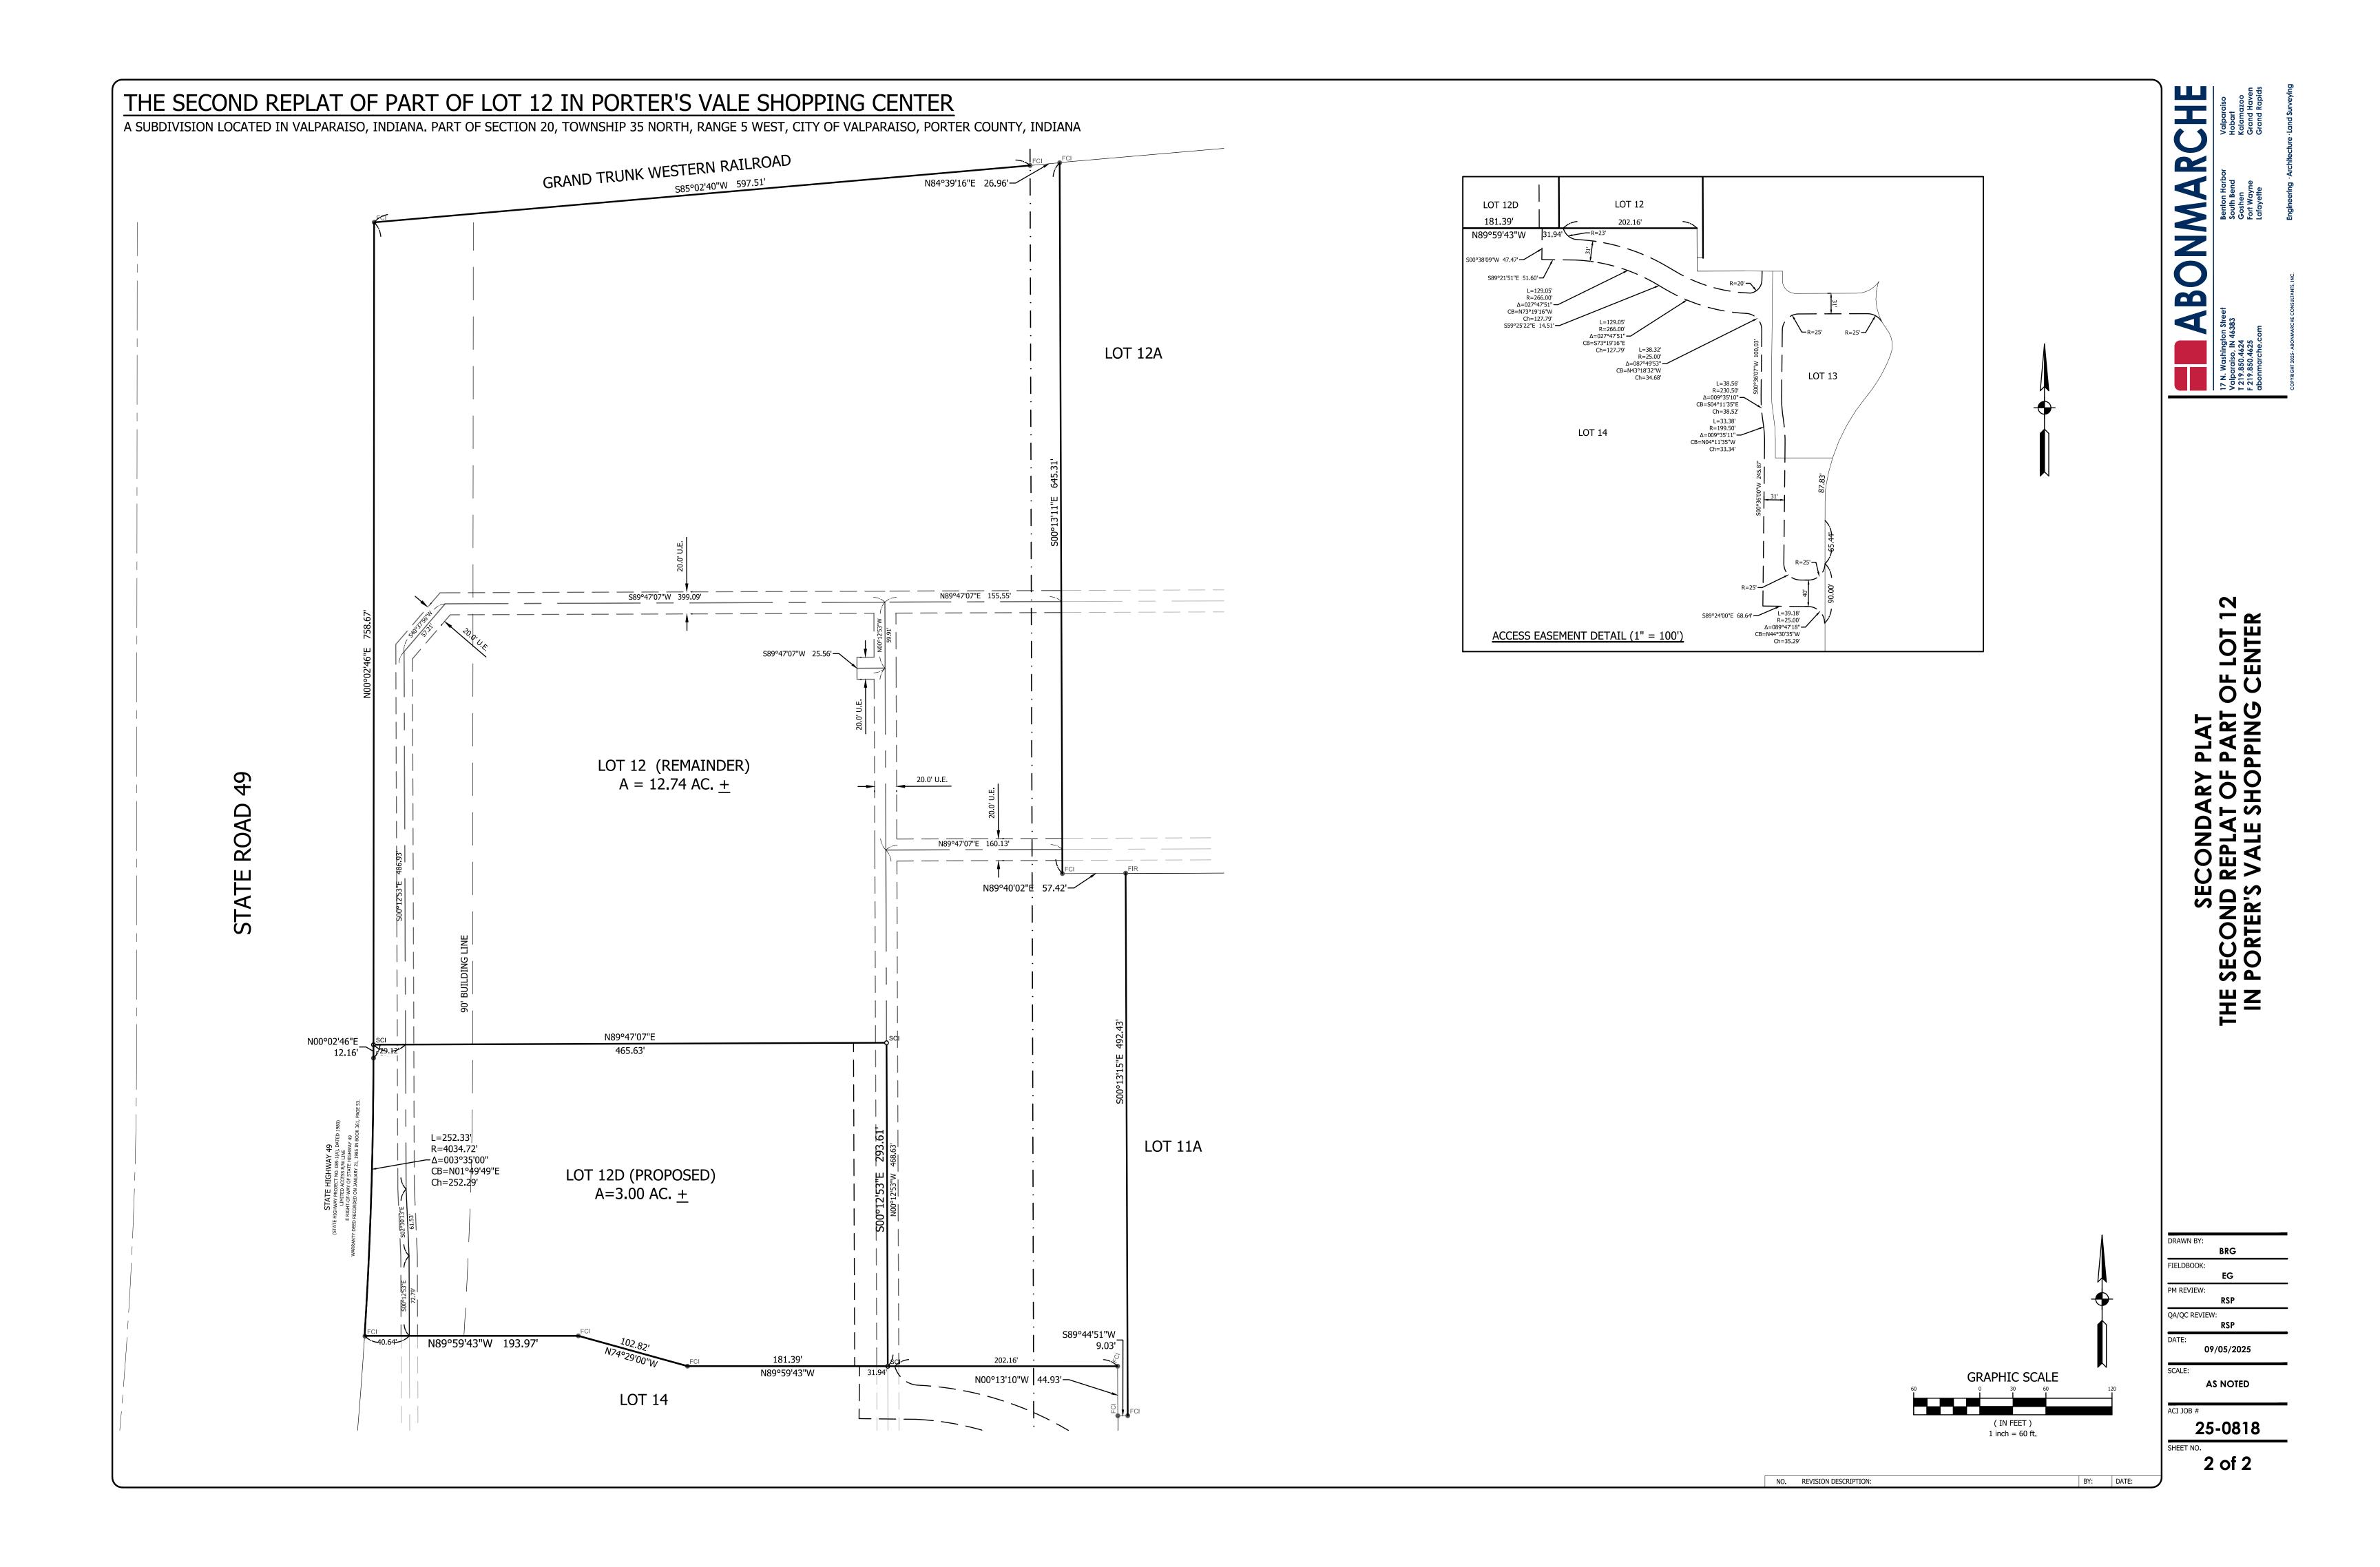

PETITION TO VALPARAISO PLAN COMMISSION

UBLIC HEARING REQUIRED:	NO PUBLIC HEARING REQUIRED:
To Rezone a Property from to To Approve a Primary Plat To Approve a Planned Unit Development (PUD) To Approve a Major Planned Unit Development (PUD) Amendment	 □ To Approve a Minor Subdivision (Lot Split) □ To Approve a Final Plat □ To Approve a Plat Amendment □ Design/Architectural Approval in Overlay District
 □ To Annex Property into the City of Valparaiso, IN □ To Vacate Alley □ To Appeal the Decision of the Plat Committee 	Petition #: PVDA 25-007 Application Filing Fee: Date Filed: 9 / 17 / 2025 Meeting: 10 / 07 / 2025
SUBJECT PROPERTY INFORMATION	TYPE OR PRINT IN INK
Property Address: See Attached List of Addresses	Subject Property fronts is north of Manchester Meadows between (streets) between Vale Park Rd. and Old Oak Drive
	and old oak brive
Description of Location of Property	Zoning District (Current):PUD Zoning District (Proposed):
	Zoning District (Current): PUD Zoning District (Proposed): Zoning of Adjacent Properties: North: PUD South: PUD
Description of Location of Property	Zoning District (Current):PUD Zoning District (Proposed): Zoning of Adjacent Properties: North: _PUD South:PUD East: _PUD West:PUD Present Use of Property: Vacant
Description of Location of Property South side of Vale Park Rd. between Windsor Tr. and Forest Ridge Dr. Parcel/Tax Duplicate Number:	Zoning District (Current):PUD Zoning District (Proposed): Zoning of Adjacent Properties: North: _PUD South:PUD East: _PUD West:PUD Present Use of Property: Vacant
Description of Location of Property	Zoning District (Current):PUD Zoning District (Proposed): Zoning of Adjacent Properties: North: _PUD South:PUD East:PUD West:PUD Present Use of Property: Vacant

Applicant Name: The Brooks Land LLC	Address: c/o Todd A. Leeth, Leeth Law LLC
Applicant Name. The Brooks Land LLC	
	2700 Valparaiso Street #2412
Phone:219-250-6501	Valparaiso, Indiana 46384
Email: <u>todd@leeth.law</u>	
PROPERTY OWNER INFORMATION	
Applicant Name: <u>Same as Applicant</u>	Address:
Phone:	
Francillo	
LEGAL DESCRIPTION OF SUBJECT PROPERTY: (EXH	
LEGAL DESCRIPTION OF SUBJECT PROPERTY: (EXH	Development Plan of The Brooks at Vale Park – Phase 3 recorded
LEGAL DESCRIPTION OF SUBJECT PROPERTY: (EXH	Development Plan of The Brooks at Vale Park – Phase 3 recorded
LEGAL DESCRIPTION OF SUBJECT PROPERTY: (EXH	Development Plan of The Brooks at Vale Park – Phase 3 recorded
LEGAL DESCRIPTION OF SUBJECT PROPERTY: (EXH	Development Plan of The Brooks at Vale Park – Phase 3 recorded se of the Recorder of Porter County, Indiana.
LEGAL DESCRIPTION OF SUBJECT PROPERTY: (EXH Lots CS-1 thru Lot CS-31, inclusive in the Secondary D 14, 2025 as Document No. 2025-007920 in the Offic	Development Plan of The Brooks at Vale Park – Phase 3 recorded se of the Recorder of Porter County, Indiana.
Lots CS-1 thru Lot CS-31, inclusive in the Secondary D 14, 2025 as Document No. 2025-007920 in the Offic	Development Plan of The Brooks at Vale Park – Phase 3 recorded se of the Recorder of Porter County, Indiana.

HEARING. The owner(s), by signing this Petition for Public Hearing, represent to the City of Valpai	
Commission, that he/she/it has the necessary legal authority to request action to be taken on referenced property. If the name of the Petitioner is difference from the property owner, the Plan C	
shall accept the requests and representations of the Petitioner and the property owner shall be box	
requests and representations via the Attached Affidavit of Consent of Property Owner.	•
Jedd 4. W 9/17/25	
Signature of owner/Petitioner Date	
Todd A. Leeth, Attorney for Petitioner/Owner	
Printed Name	
Subscribed and sworn to before me this the day of September, 2025.	
Notary Public Kimberly S. Werner Notary Public Kimberly S. Werner Notary Public Notary Public Kimberly S. Werner Notary Public Notary Pu	
My Commission Expires:	

ALL OWNERS OF RECORD OF THE ABOVE-REFERENCED PROPERTY MUST SIGN THE PETITION FOR PUBLIC

Application for Amendment to the Alternate Plan for Phase 3 to the Brooks PUD Ordinance

Applicant:

The Brooks Land LLC

c/o Todd A. Leeth Leeth Law LLC

2700 Valparaiso Street, #2412 Valparaiso, Indiana 46384

Contents:

- 1. Application to Approve a Plat Amendment
- 2. Parcel Numbers and Site Address for subject site
- 3. Amendment to Alternate Plan for Phase 3 Lot Standards
- 4. Property Owner List of interested parties within 300 feet
- 5. Vicinity Map

This Instrument Prepared By:

TODD A. LEETH LEETH LAW LLC 2700 VALPARAISO ST., #2412 VALPARAISO, INDIANA 46384



THE BROOKS AT VALE PARK PHASE 3



Amendment to Alternate Plan for Phase 3 Lot Standards

This is an amendment to Ordinance No. 11, 2019 (hereinafter referred to "The Brooks PUD Ordinance") and Schedule 1 thereto, the Planned United Development known as The Brooks at Vale Park within the City of Valparaiso, Indiana amending portions of Conceptual Site Plan therein specifically to allow for specific development standards on 31 CS Lots located in the Cottage Home Subdistrict) of the original PUD, and for other purposes.

WHEREAS, Article 15, Division 15.500 of the Unified Development Ordinance entitled "Procedures and Administration for Planned Unit Development Approval" permits the establishment in the City of Valparaiso of planned unit developments ("PUDs"), and an application for approval of The Brooks at Vale Park PUD District was filed by VJW Limited, LLC (on behalf of VJW The Brooks, LLC); and

WHEREAS, the Valparaiso Plan Commission and the Common Council for the City of Valparaiso, after all proper legal notice, did conduct a public hearing and other procedural requirements of the Indiana Code and the Unified Development Ordinance for the City of Valparaiso for the consideration of the application and the establishment of the PUD District; and

WHEREAS, on July 22, 2019, the Common Council did adopt The Brooks PUD Ordinance by a vote of 6-0 and said The Brooks PUD Ordinance was duly recorded on January 31, 2020 in the Office of the Recorder of Porter County, Indiana as Document No. 2020-002278; and

WHEREAS, on March 4, 2025 the Valparaiso Plan Commission of the City of Valparaiso, after all proper legal notice, did conduct a public hearing and other procedural requirements of the Indiana Code and the Unified Development Ordinance for the City of Valparaiso for the Alternate Plan and Secondary Development Plan for The Brooks at Vale Park – Phase Three; and

WHEREAS, pursuant to Section 17 of Schedule 1 to The Brooks PUD Ordinance, the Plan Commission may approve a development standard or an alternate plan that is not included in, or is different from, those set forth in this The Brooks at Vale Park PUD Ordinance or which is different than previously approved by the Plan Commission.

NOW, THEREFORE, The Brooks PUD Ordinance provides and allows for the amendment of development standards and approval of the amendment to the alternative plans upon petition of The Brooks Land LLC, successor to and assignee of VJW The Brooks, LLC (hereinafter sometimes referred to as "Developer"); and the Developer has petitioned for and seeks the following amendment to the Amendment to the Alternative Plan for Phase 3 to The Brooks PUD Ordinance in the following respects, incorporating the Secondary Development Plan – Phase Three by reference:

<u>Section 1.</u> <u>Incorporation of Recitals</u>. The above and foregoing recitals are hereby incorporated in this instrument by reference.

Section 2. Definitions. Terms defined in The Brooks PUD Ordinance which are used in this Amendment to Alternate Plan shall have the meaning as set forth in The Brooks PUD Ordinance unless otherwise expressly specified herein or the context expressly provides otherwise.

Section 3. Revision to Lot Standards – Development Standards for CS Lots.

(a) The Alternate Plan approved March 4, 2025 provided, *inter alia*, an increase the front yard setback to apply to the thirteen (13) Cottage Home Subdistrict lots fronting on Trailbrook Drive only, namely Lots CS-1; CS-22 through CS-31; and CS-13 and CS-14 as shown on the Secondary Development Plan for The Brooks at Vale Park – Phase Three. The purpose of this change was to ensure that each driveway on said lots would be no less than twenty feet (20') in length and in doing so, Petitioner and the Plan Commission and its staff anticipated a typical house design as shown below in Figure 1, where the garage protrudes from the home and is closet to the right-of-way.


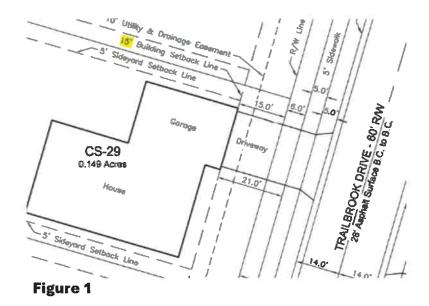


Figure 1 is an excerpt that was used by the City Engineer and City Plan Commission staff, along with Peititioner's working group to determine the terms of the Alternate Plan and the lots affected. Petitioner has now determined a house type that is unique and distinctive and includes four (4) housing styles which are age group targeted with outdoor living to include a prominent front porch which extends beyond the garage of one (1) or more of the new home styles. This home style will ensure that each driveway will exceed twenty feet (20'), the original purpose and goal of the Alternate Plan when the setback was increased to fifteen feet (15').

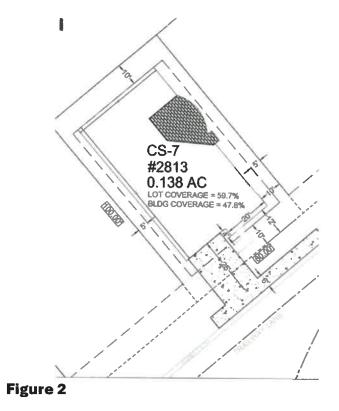

Page 3

Figure 2 shows the dimensions of a typical layout for the Promenade home style with the prominent front porch. A rendering of the Promenade front elevation is shown on Exhibit "A" attached hereto and incorporated herein. Therefore, to the extent that this Amendment is inconsistent with the Alternate Plan and Schedule 1 to The Brooks PUD Ordinance, the front yard setback in Section 6.5 is hereby further amended to return the front yard setback from 15 feet to 10 feet for Lots CS-1; CS-22 through CS-31; and CS-13 and CS-14 located in the Cottage Home Subdistrict; provided that each lot shall provide a driveway no less than twenty feet (20') in length.

(b) Exhibit "B" depicts the home style floor plan layout with an interior courtyard in lieu of a rear patio or deck. The house does not have any rear access or backdoor whatsoever. (See Exhibit "B"). To the extent that this Amendment is inconsistent with the Alternate Plan and Schedule 1 to The Brooks PUD Ordinance, the rear yard setback in Section 6.5 is hereby amended to reduce the rear yard setback from 15 feet to 10 feet for the Cottage Home Subdistrict located within Phase 3.

Section 4. Consideration of Amendment to Alternate Plan by Plan Commission. On or about October 7, 2025, the Plan Commission did conduct a public hearing pursuant to the rules of the Plan Commission to consider the Amendment to Alternate Plan – Phase Three, and after hearing Developer's arguments and evidence in support of the amendment, remonstrance and opposition or the opportunity for the receipt thereof, and comments, reports or recommendations of staff and others, the Plan Commission for the City of Valparaiso, Indiana now finds and determines that the amendment to the alternate plan:

- (i) will not substantially affect the integrity of the Site Improvement Plans for the Property;
- (ii) is appropriate for the site and its surrounding;
- (iii) is compatible and consistent with the intent of the stated standards or Site Improvement Plans.
- Section 5. Severability. The invalidity of any section, clause, sentence or provision of this amendment shall not affect the validity of any other part of this amendment which can be given effect without such invalid part or parts.
- Section 6. Effective Date. This Amendment to Alternate Plan shall be in full force and effect after its passage and approval by the Plan Commission for the City of Valparaiso.

APPROVAL

This Amendment to Alternate Plan for Pr	iase 3 Lot Standards was ap	proved by the Plan
Commission for the City of Valparaiso, Indiana th	nis day of	, 2025
	Matt Evans, President	
	Plan Commission City of Valparaiso	

I affirm under the penalties of perjury, that I have taken reasonable care to redact each social security number in this document, unless required by law. *Todd A. Leeth*

This Instrument Prepared By:

TODD A. LEETH LEETH LAW LLC 2700 VALPARAISO St., #2412 VALPARAISO, INDIANA 46384



September 17, 2025

Https://leethlaw.sharepoint.com/sites/LeethLaw/Shared Documents/Client Folders/Tango/TCW Development 19369/Beauty Creek Project -1/Phase 3 Lot Revisions - Flex Area + 10-2024/Amendment Second to Alt Plan for Phase 3 Lot Revisions 2025-09-16.docx

