




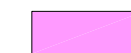

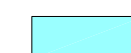




# LEGEND:

-  STUDY AREA LIMITS
-  EXISTING WATER SERVICE AREA LIMITS
-  EXISTING WATER DISTRIBUTION SYSTEM
-  HIGH-LOW PRESSURE ZONE BOUNDARY
-  NORTH FUTURE SERVICE AREA
-  EAST FUTURE SERVICE AREA
-  SOUTH SOUTHWEST FUTURE SERVICE AREA
-  SOUTHWEST FUTURE SERVICE AREA
-  WEST FUTURE SERVICE AREA
-  FUTURE MAJOR WATER DISTRIBUTION MAINS OUTSIDE THE EXISTING SERVICE AREA LIMITS (LOCATIONS BASED ON PROPOSED THROUGHFARE PLAN)

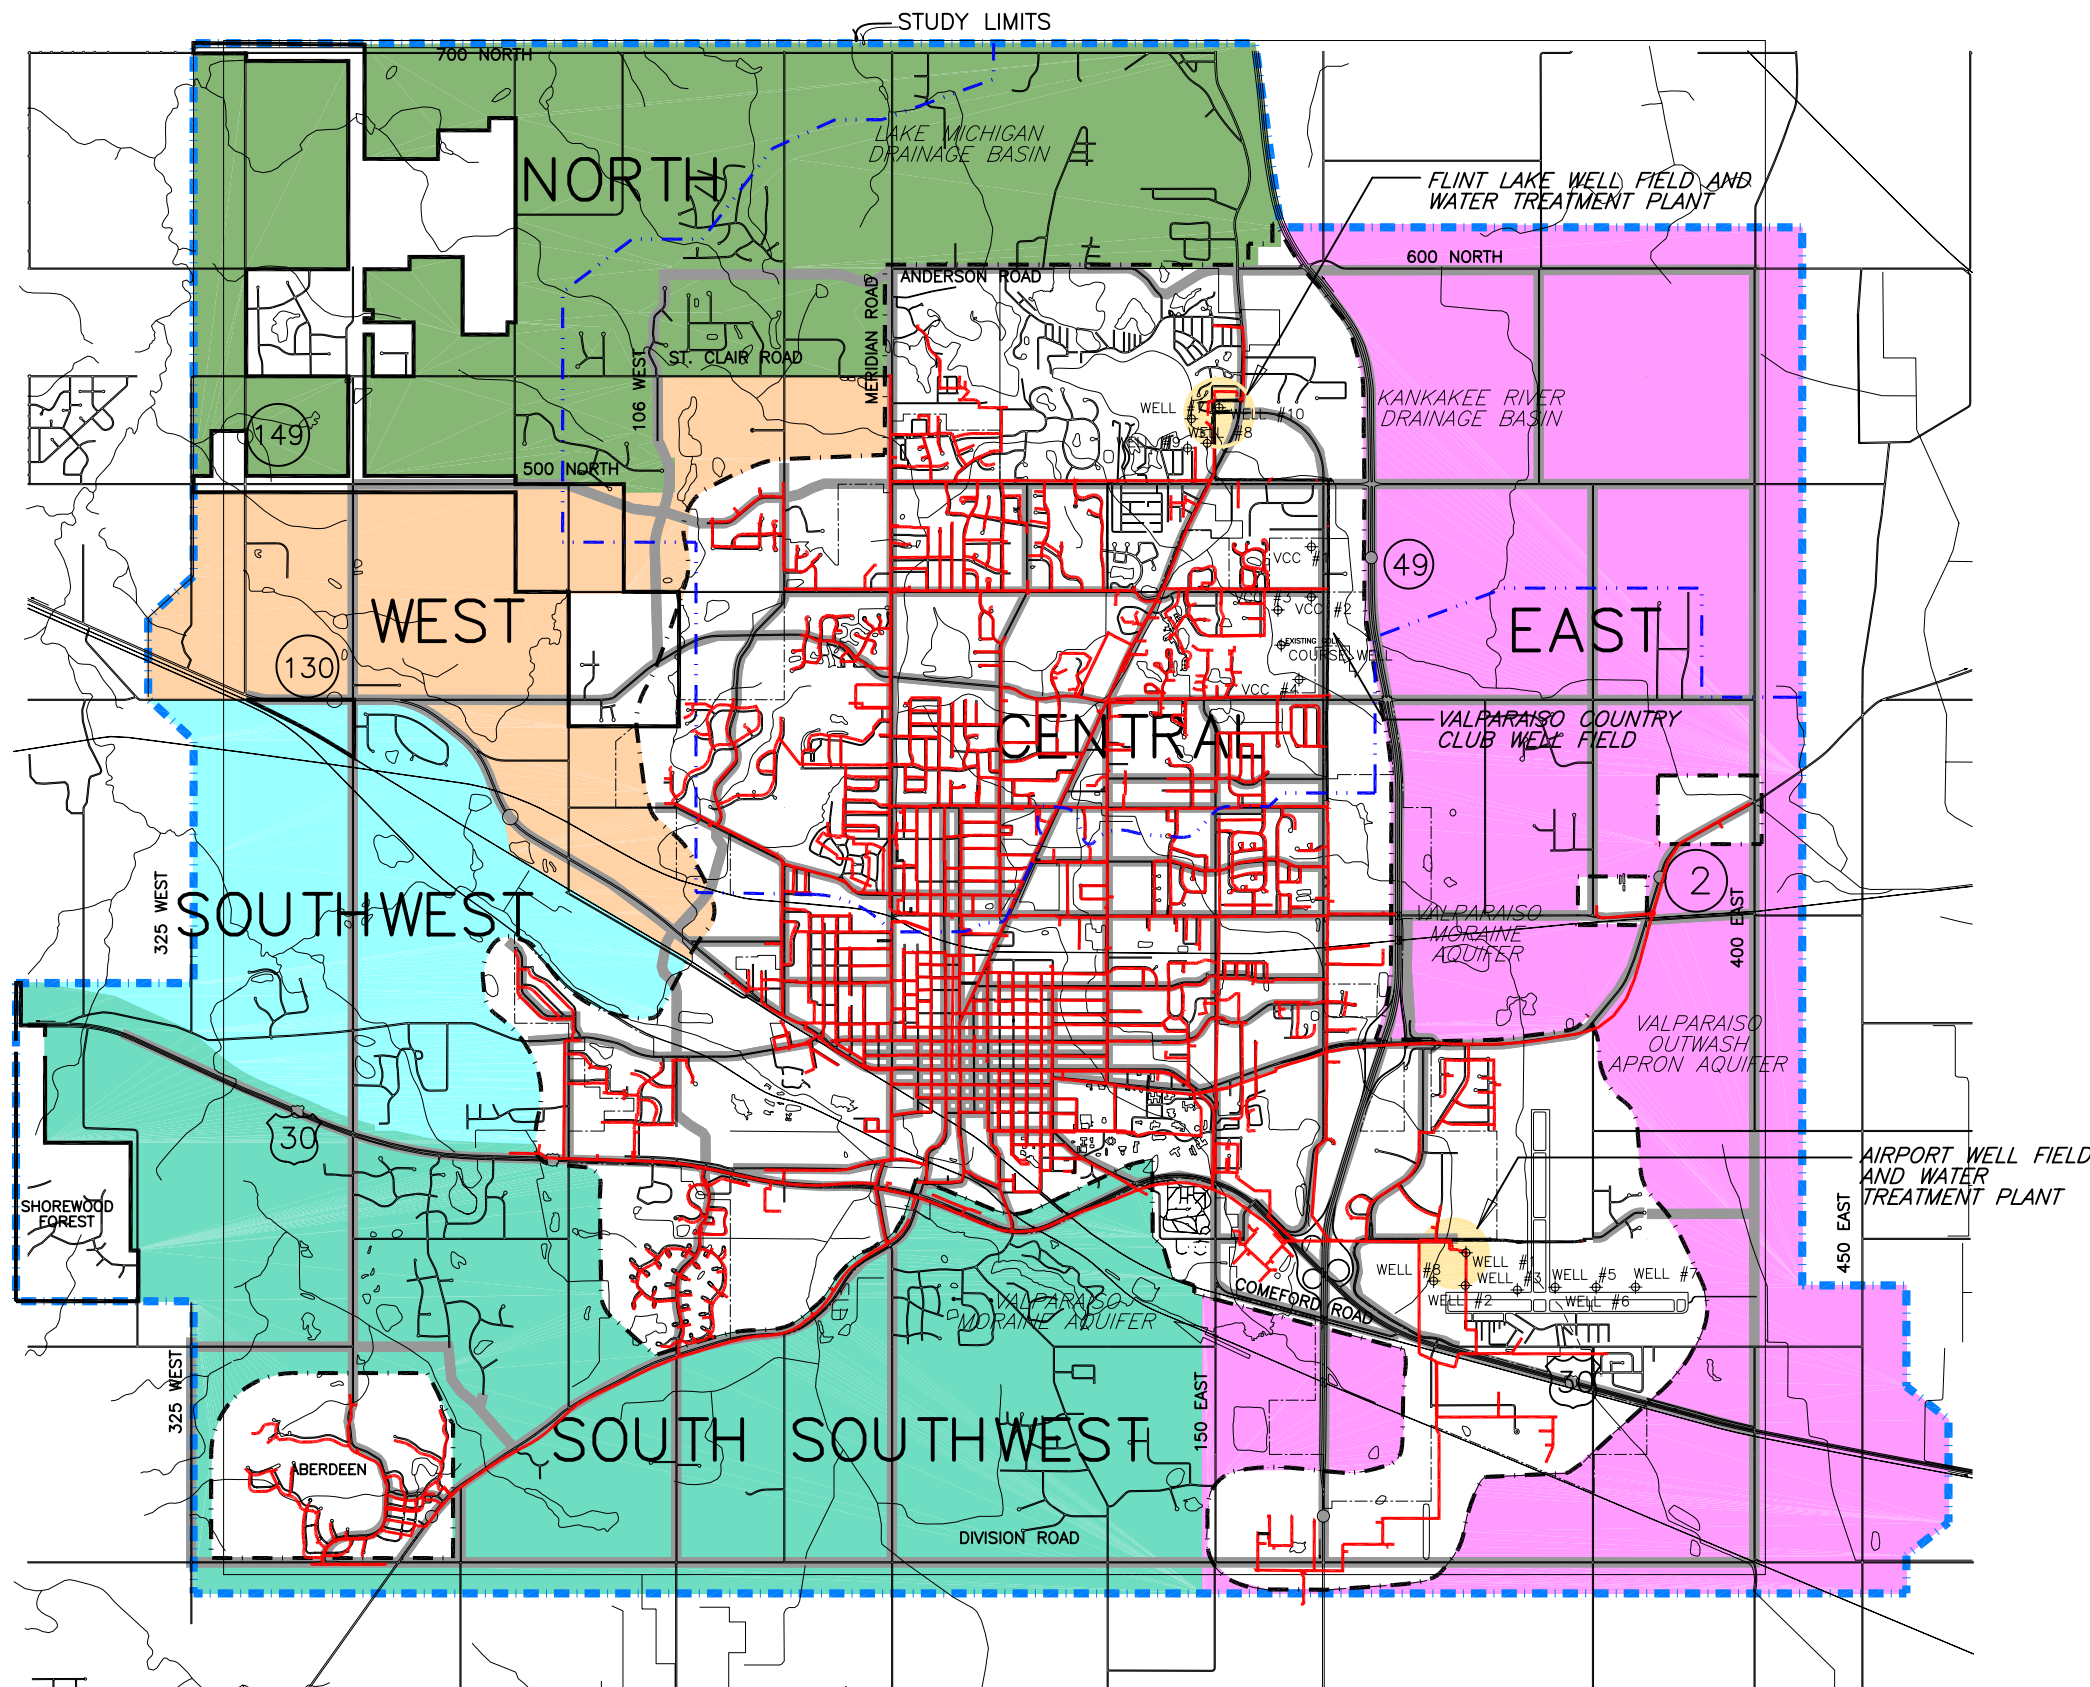


Figure 19:  
 POTENTIAL  
 LOCATION OF FUTURE  
 MAJOR WATER MAINS  
 GROWTH MANAGEMENT PLAN  
 Valparaiso, Indiana

